


LEFT SIDE ELEVATION  
SCALE: 1/8"=1'-0"



FRONT ELEVATION  
SCALE: 1/8"=1'-0"

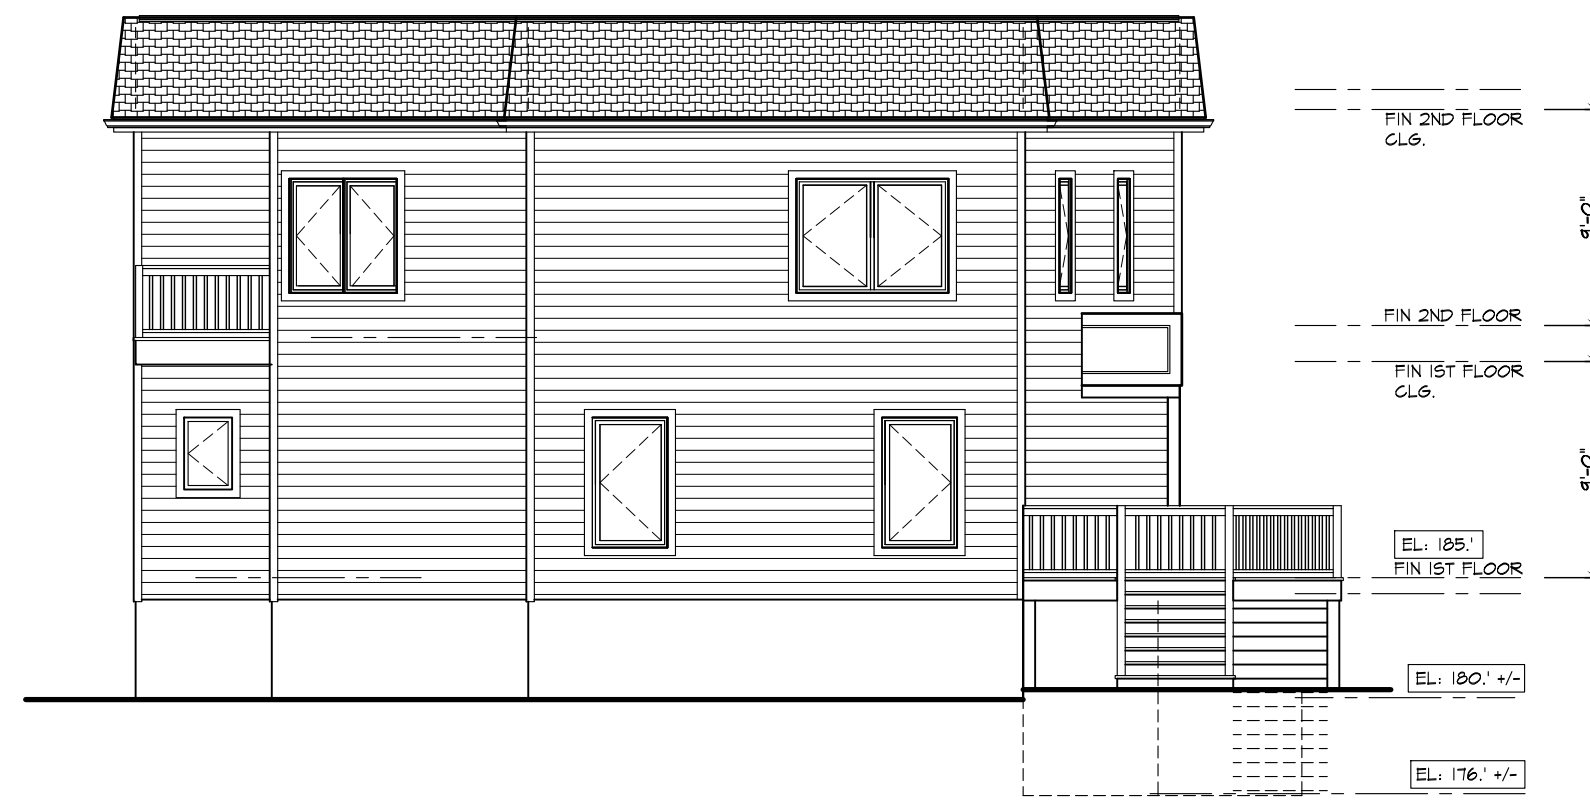




RIGHT SIDE ELEVATION  
SCALE: 1/8"=1'-0"



REAR ELEVATION  
SCALE: 1/8"=1'-0"

COPYRIGHT: by James P. Cutillo & Associates, R.A., P.P. This drawing, including copies thereof, shall at all times remain the possession and ownership of the copyright owner. Any further reproduction or other use of this drawing is prohibited without written consent.

<b>JAMES P. CUTILLO ASSOCIATES</b> ARCHITECTS NJ No. 09592 PLANNERS No. 4485 NYC No. 025612 593 NEWARK POMPTON TURNPIKE, POMPTON PLAINS, NJ 07444 jpc@cutilloarchitects.com 973-831-6161		ELEVATIONS	
		PROPOSED UNIT LAYOUT FOR: <b>LA DESIGN</b> 126 NEWARK POMPTON TURNPIKE PEQUANNOCK, NJ 07440	date: 2-18-21 scale: 1/8" = 1'-0" drawn by: JC checked by: JPC

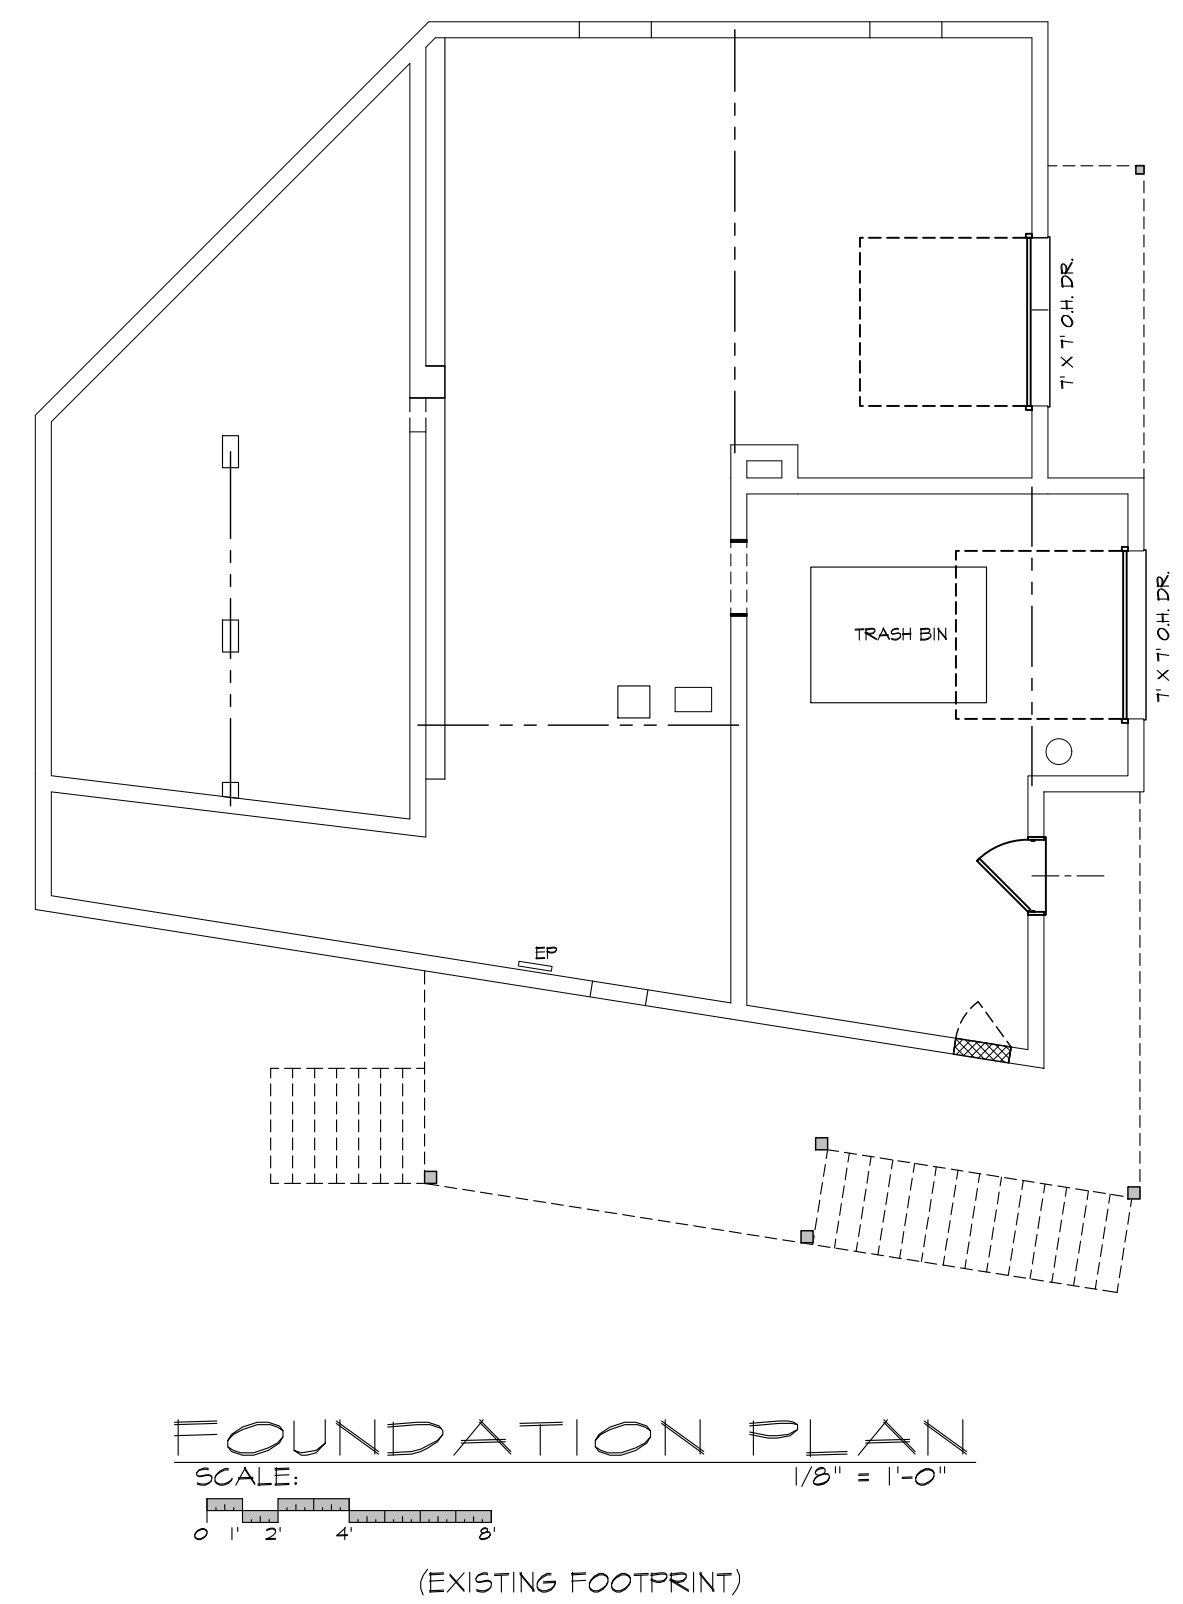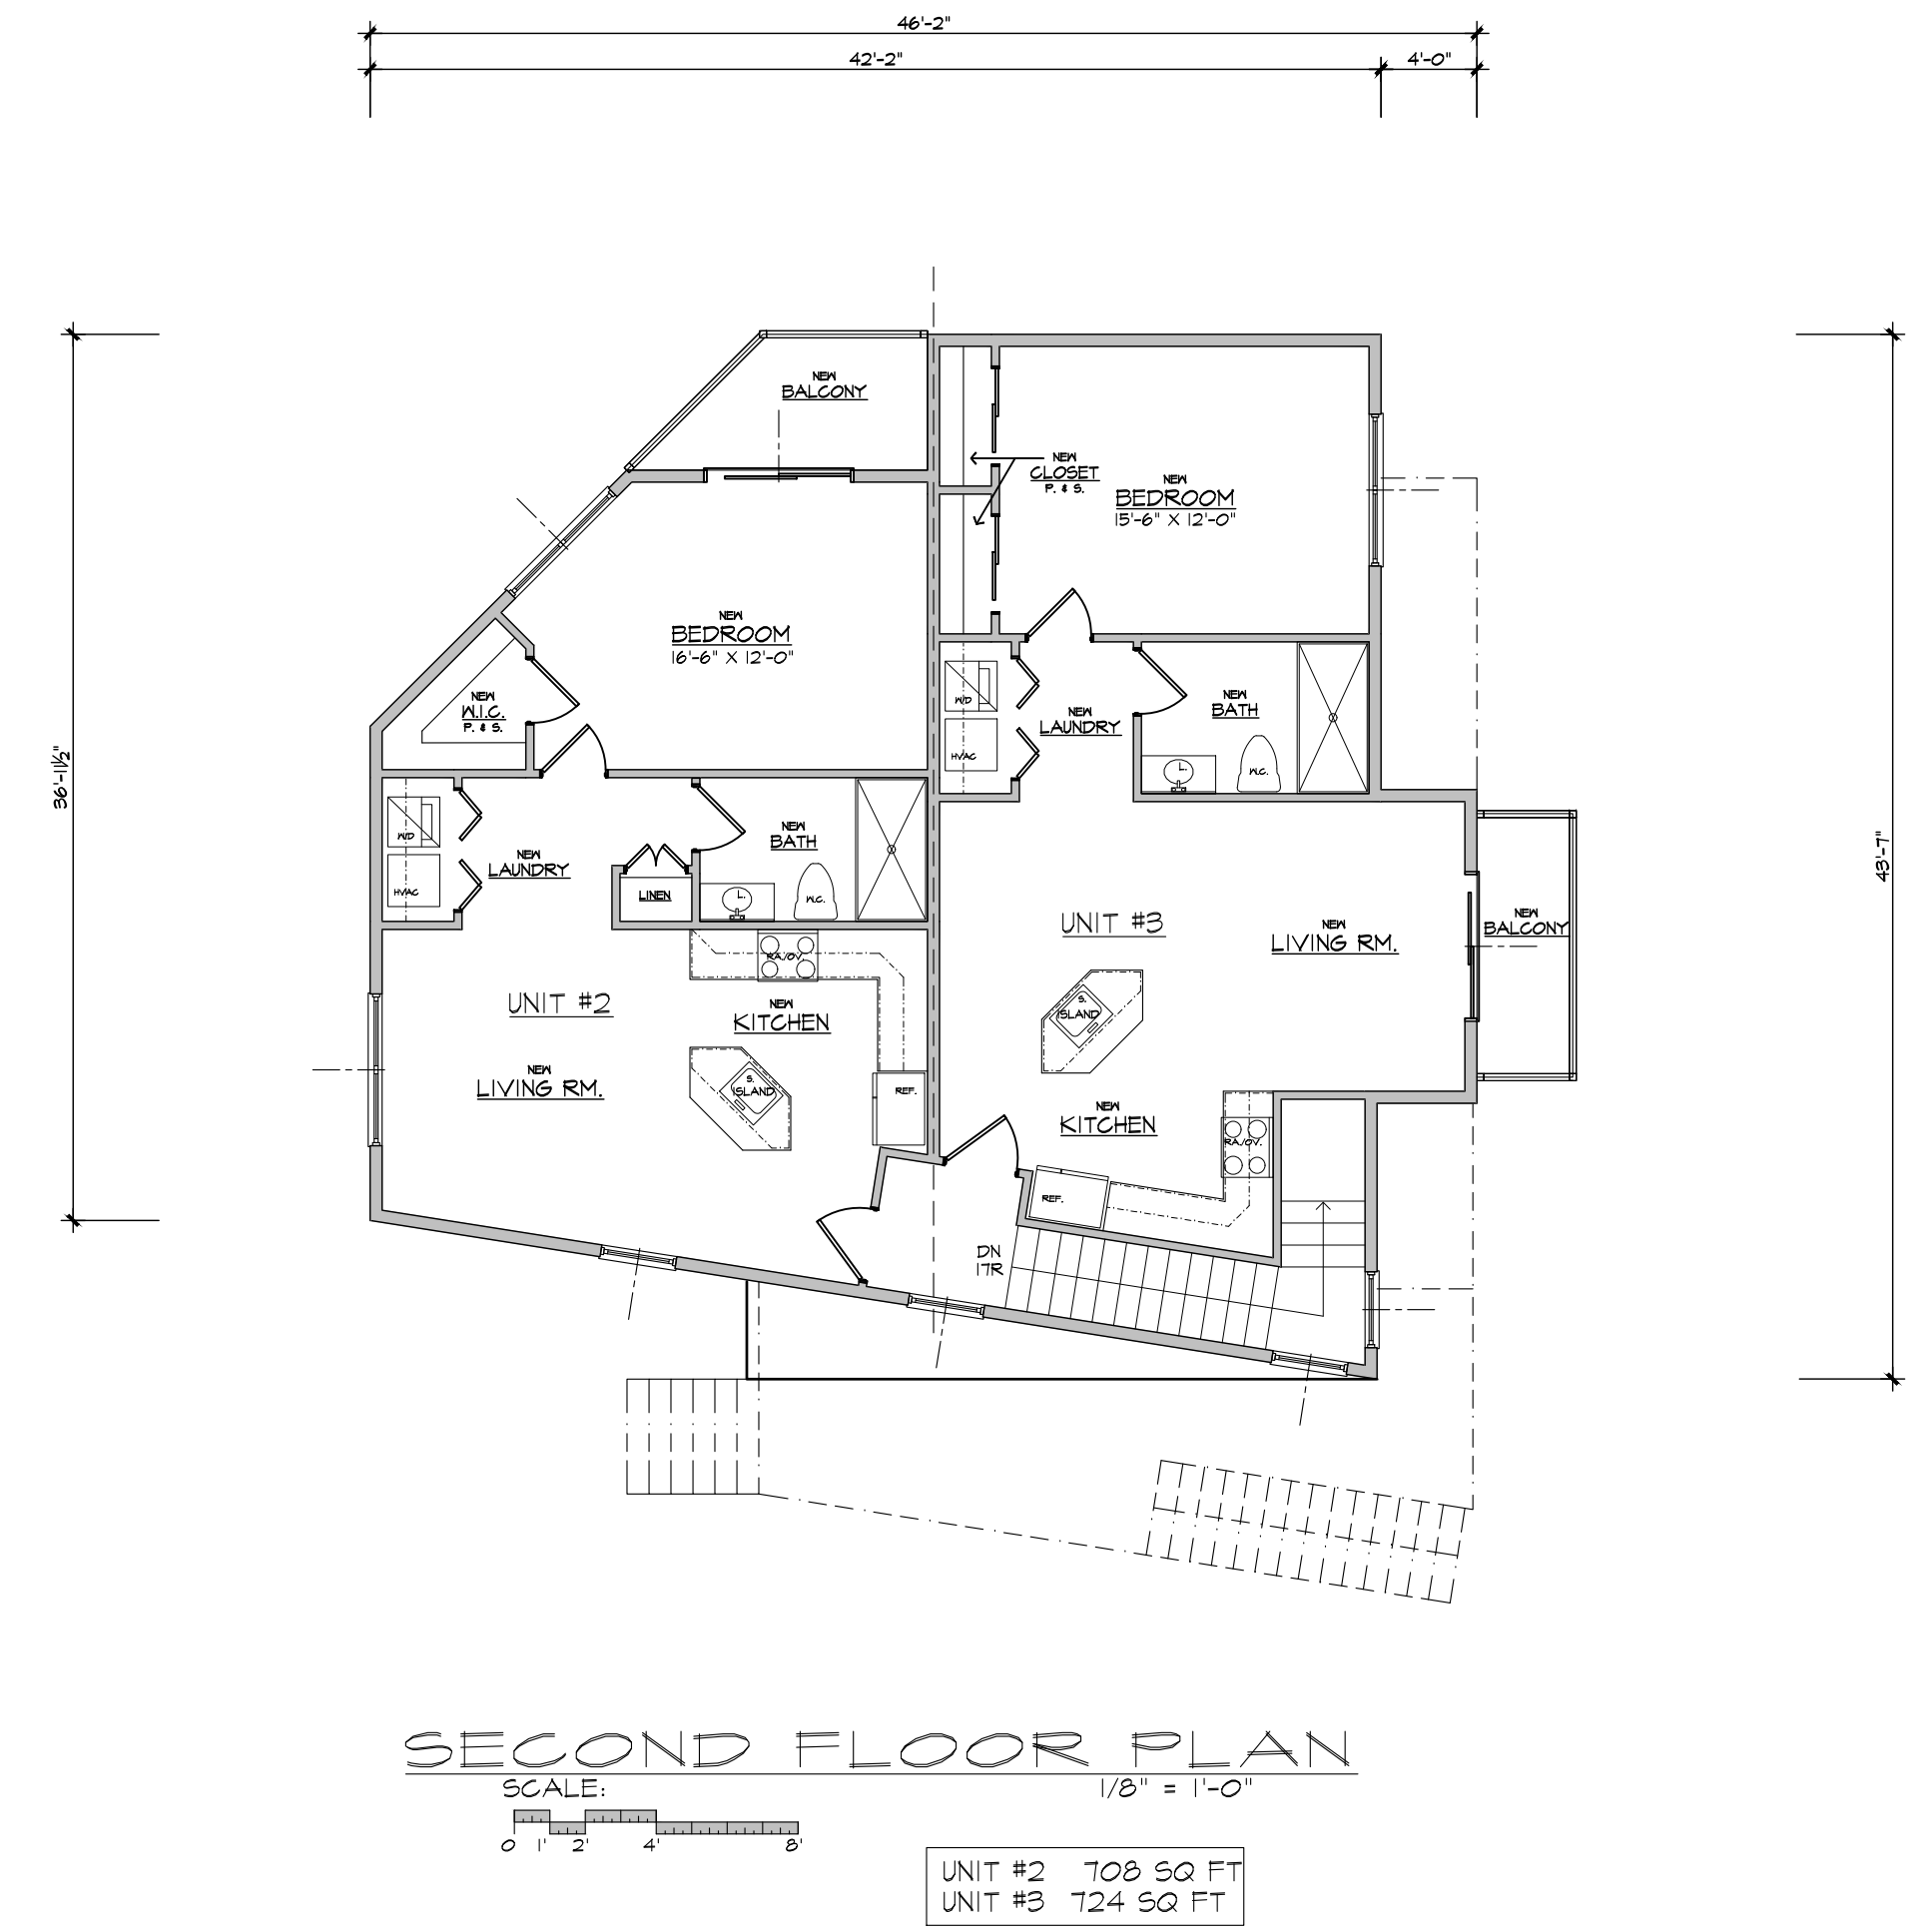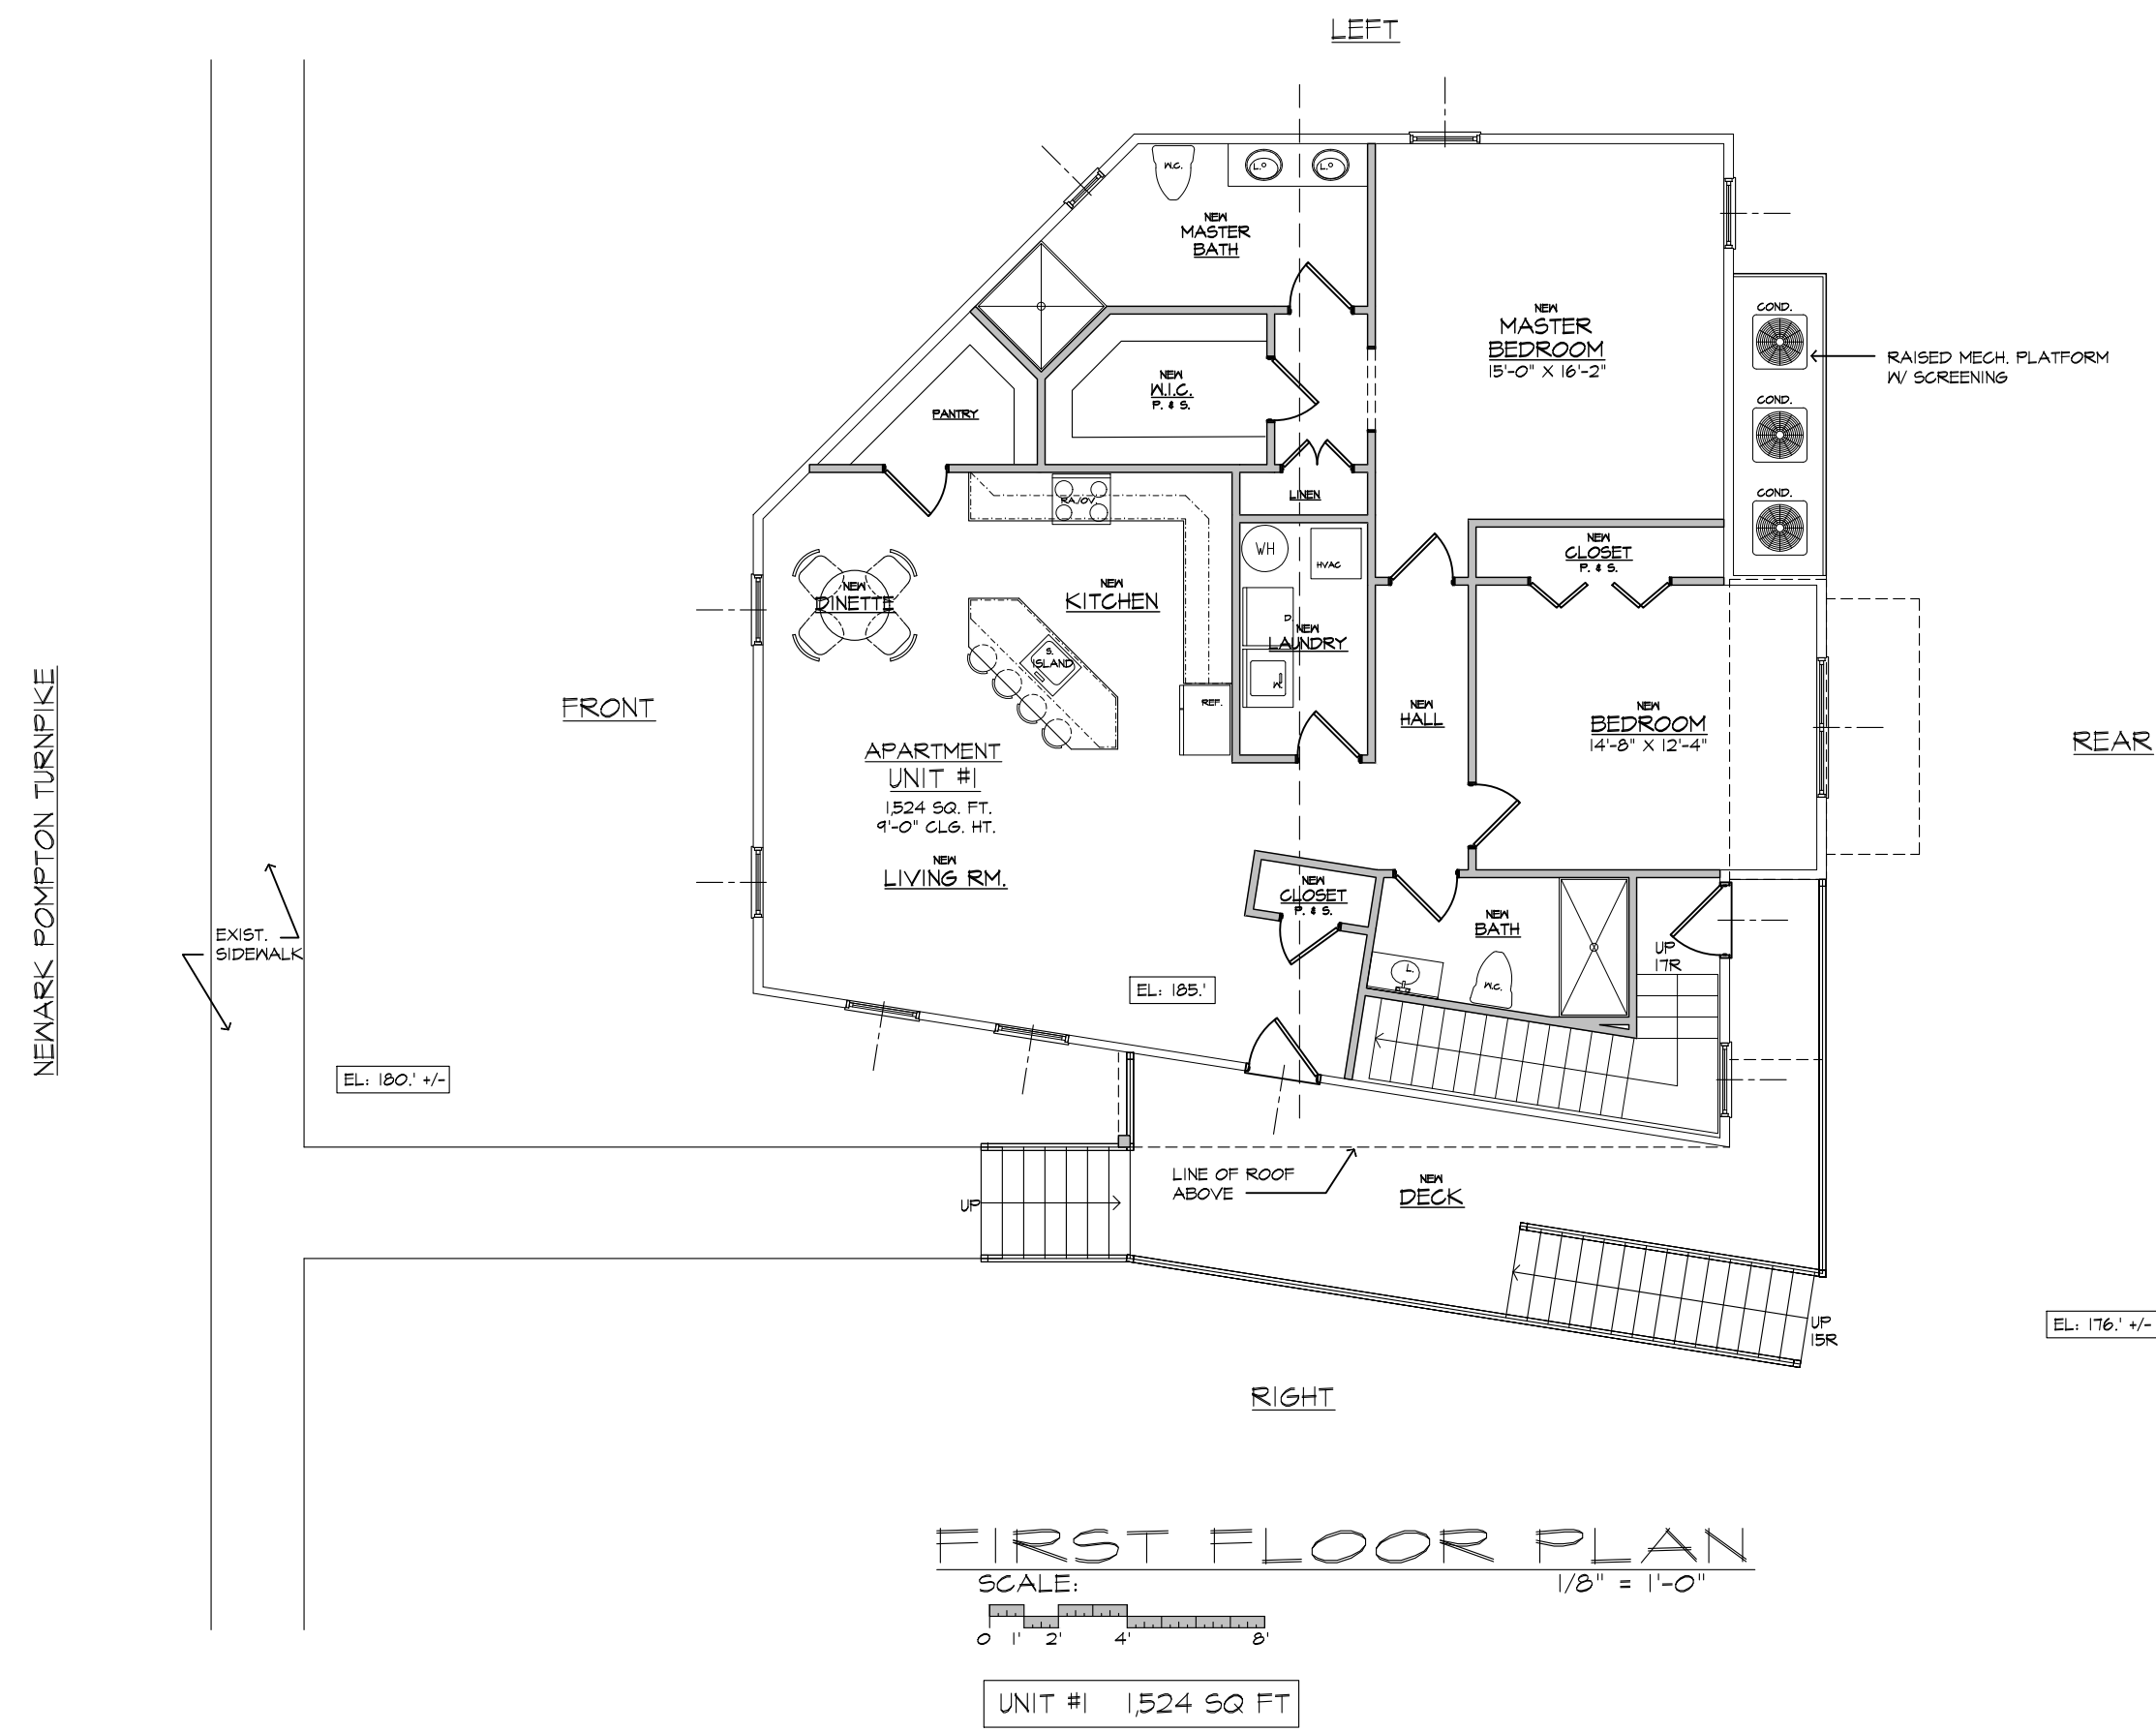

COPYRIGHT: by James P. Cuttillo & Associates, R.A., P.P. This drawing, including copies thereof, shall at all times remain the possession and ownership of the copyright owner. Any further reproduction or other use of this drawing is prohibited without written consent.

<b>JAMES P. CUTILLO ASSOCIATES</b> ARCHITECTS NJ No. 09592 PLANNERS No. 4485 Jpc@cutilloarchitects.com NY No. 025612 973-831-6161 593 NEWARK POMPTON TURNPIKE, POMPTON PLAINS, NJ 07444		FOUNDATION PLAN	
		FIRST FLOOR PLAN	
PROPOSED UNIT LAYOUT FOR:		date: 2-17-21	job no. 19-127
LA DESIGN		scale: 1/8" = 1'-0"	drawing no. <b>A2</b>
126 NEWARK POMPTON TURNPIKE PEQUANNOCK, NJ 07440		drawn by: JJC	
		checked by: JPC	architects seal and signature

PRELIMINARY