



TRICARICO ARCHITECTURE AND DESIGN PC
 502 VALLEY ROAD, WAYNE, NJ 07470
 T: 973-692-0222 F: 973-692-0223
 TRICARICO.COM

NICHOLAS J. TRICARICO
 NEW JERSEY LICENSE # 21A100641100

© 2020 NICHOLAS J. TRICARICO

THE GENERAL CONTRACTOR AND/OR ALL SUB-CONTRACTORS WORKING FROM THESE PLANS AND SPECIFICATIONS ARE NOT TO SCALE SUCH INFORMATION BUT TO CONTACT THE ARCHITECT OR HIS REPRESENTATIVE REGARDING MEASUREMENTS, IF SUCH MEASUREMENTS DO NOT APPEAR CORRECT, ADD UP PROPERLY OR SCALE CORRECTLY TO THE INDICATED SIZE.

DATE: ISSUE:

09/17/2020 SINGLE TENANT REVISIONS

DATE: NO: REVISIONS / BY:



LOCATION: PLAZA 23
 PEQUANNOCK NJ
 BLOCK 2007 - LOT 1
 OUTPARCEL 'A'

PROJECT NO.: 190223	DRAWN BY: JC
SCALE: AS NOTED	CHECKED BY: WK/NC
DATE: 03/18/20	THESE DRAWINGS WERE COMPLETED UNDER THE DIRECT SUPERVISION OF: NJT


NICHOLAS J. TRICARICO
 ARCHITECT

TRICARICO ARCHITECTURE
 AND DESIGN PC

DRAWING NAME:
 DESIGN DEVELOPMENT
 FLOOR PLAN

DRAWING NO.:
DDAA1

SEAL SEAL

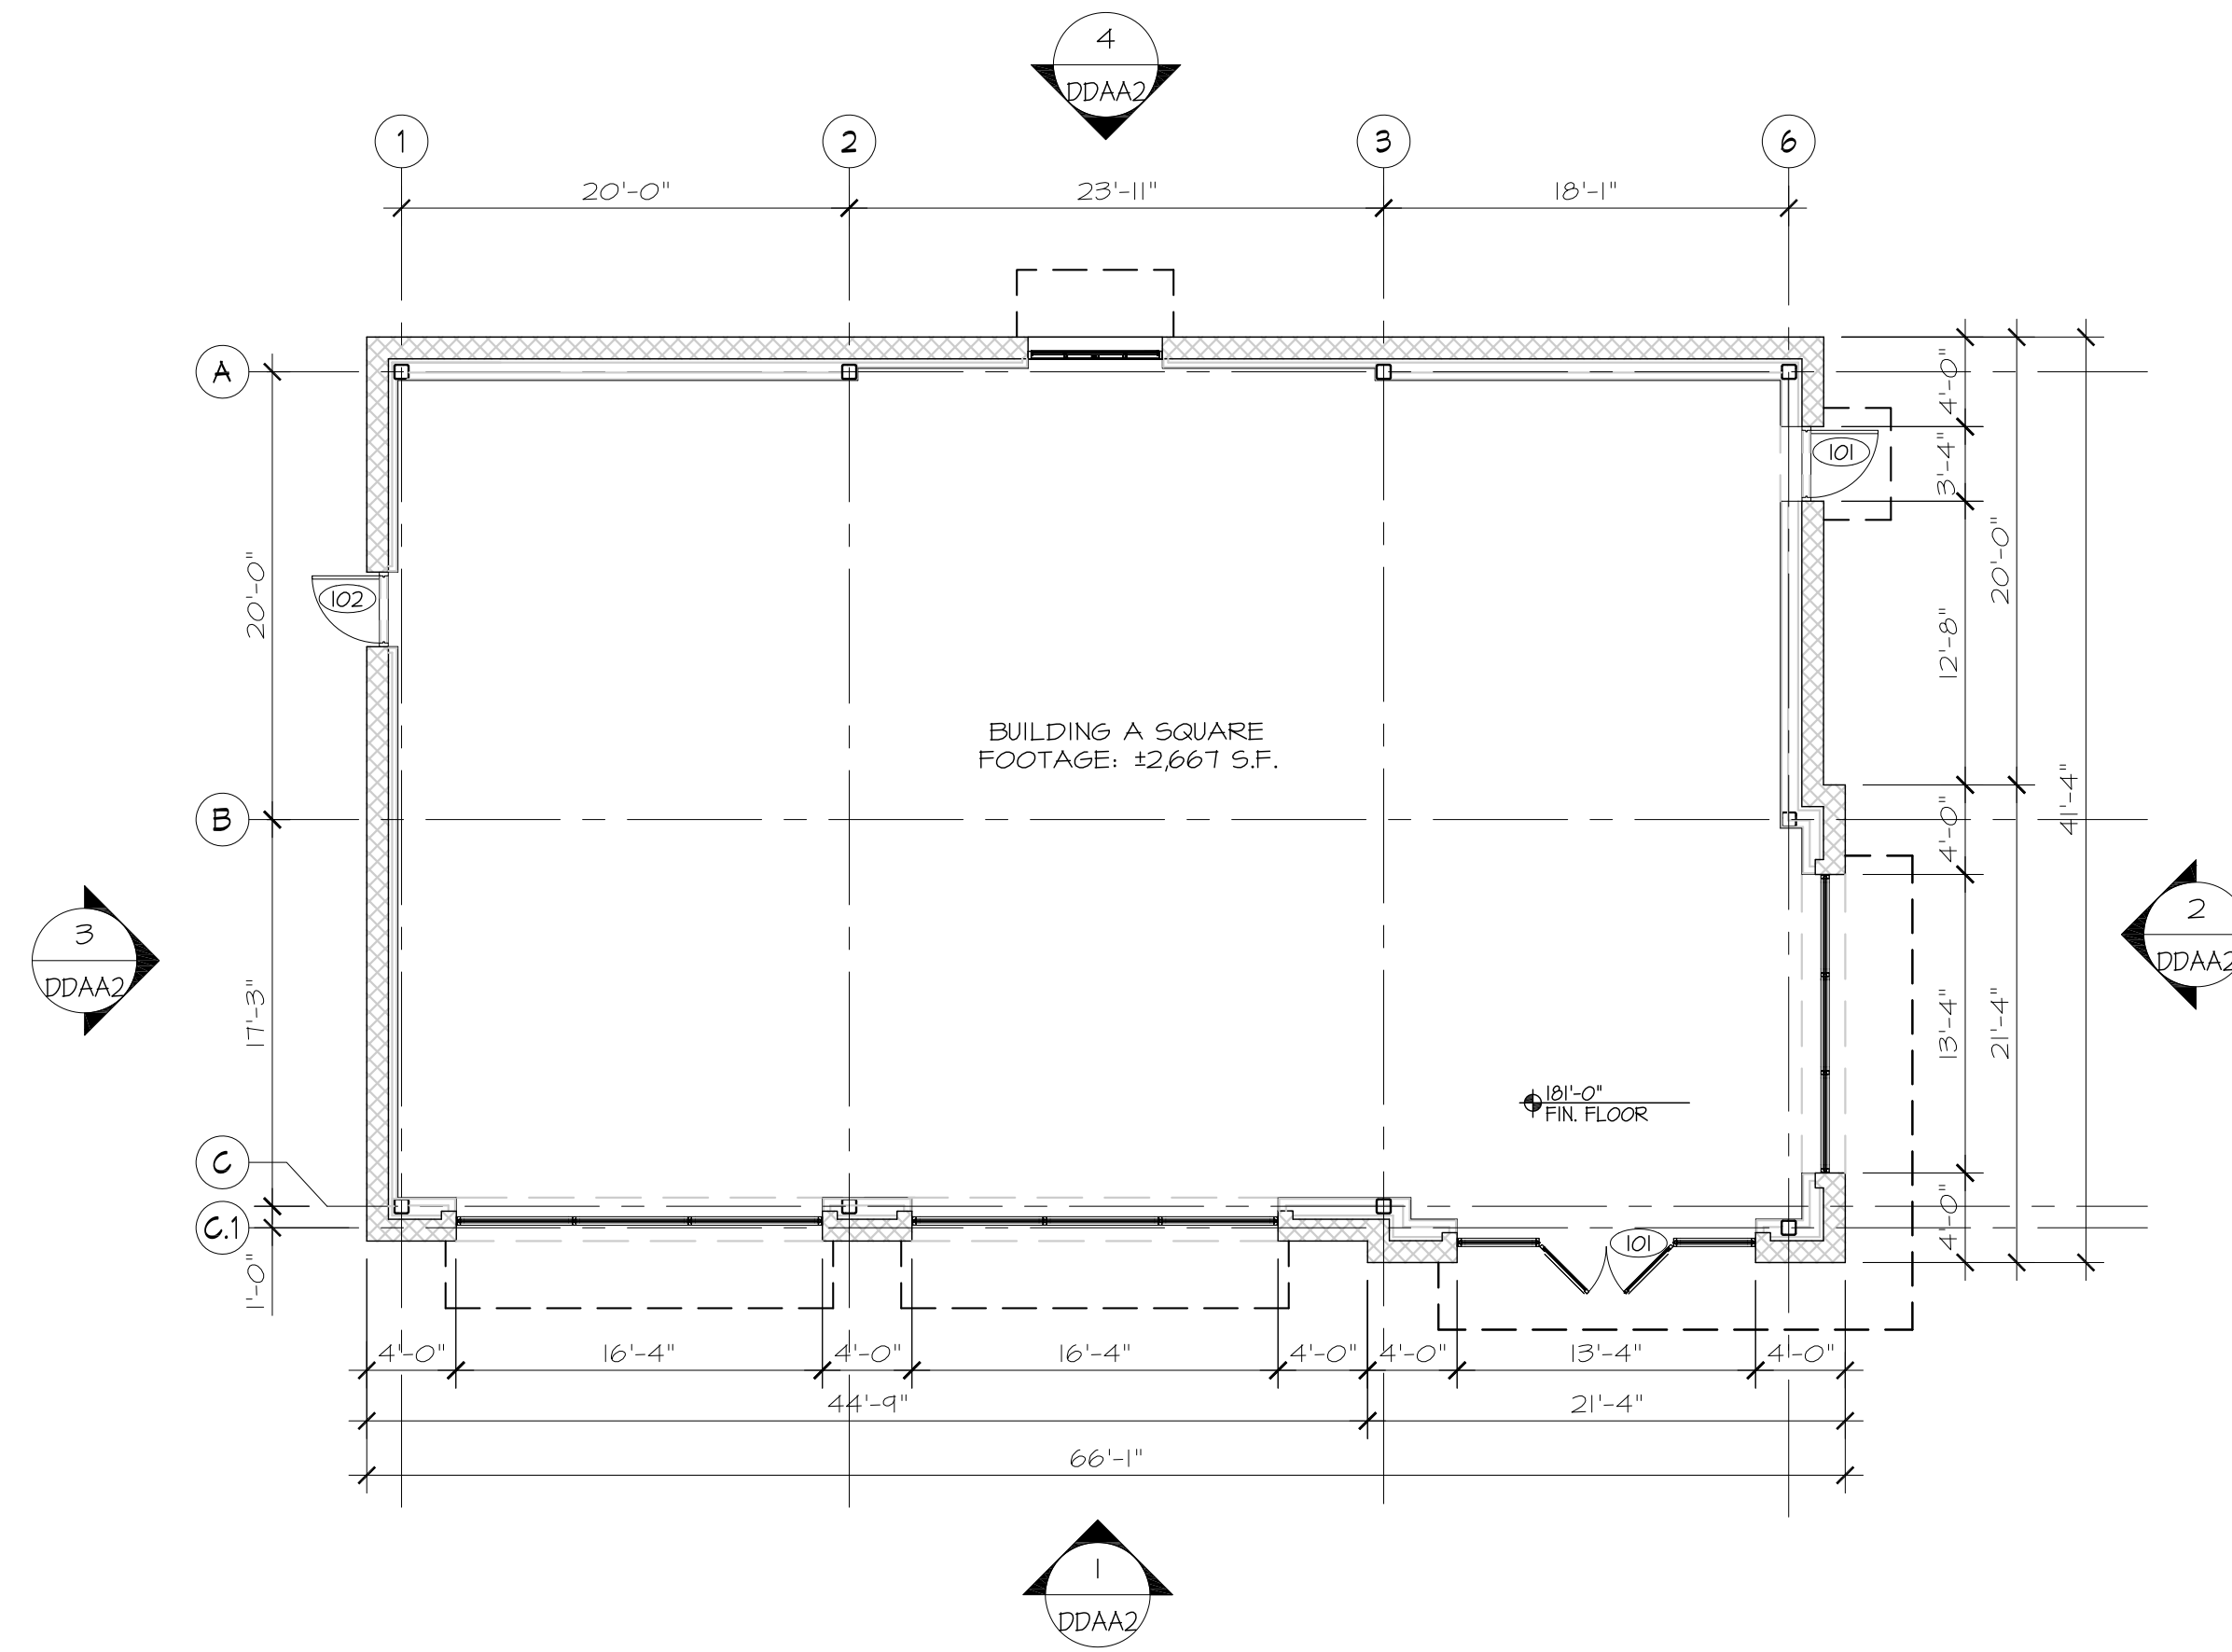

REFERENCE DDAA6 FOR FLOOD PROTECTION AT THIS LOCATION.



1/8" = 1'-0"
 DDAA1