



FIRST FLOOR PLAN
SCALE: 1/4" = 1'-0"

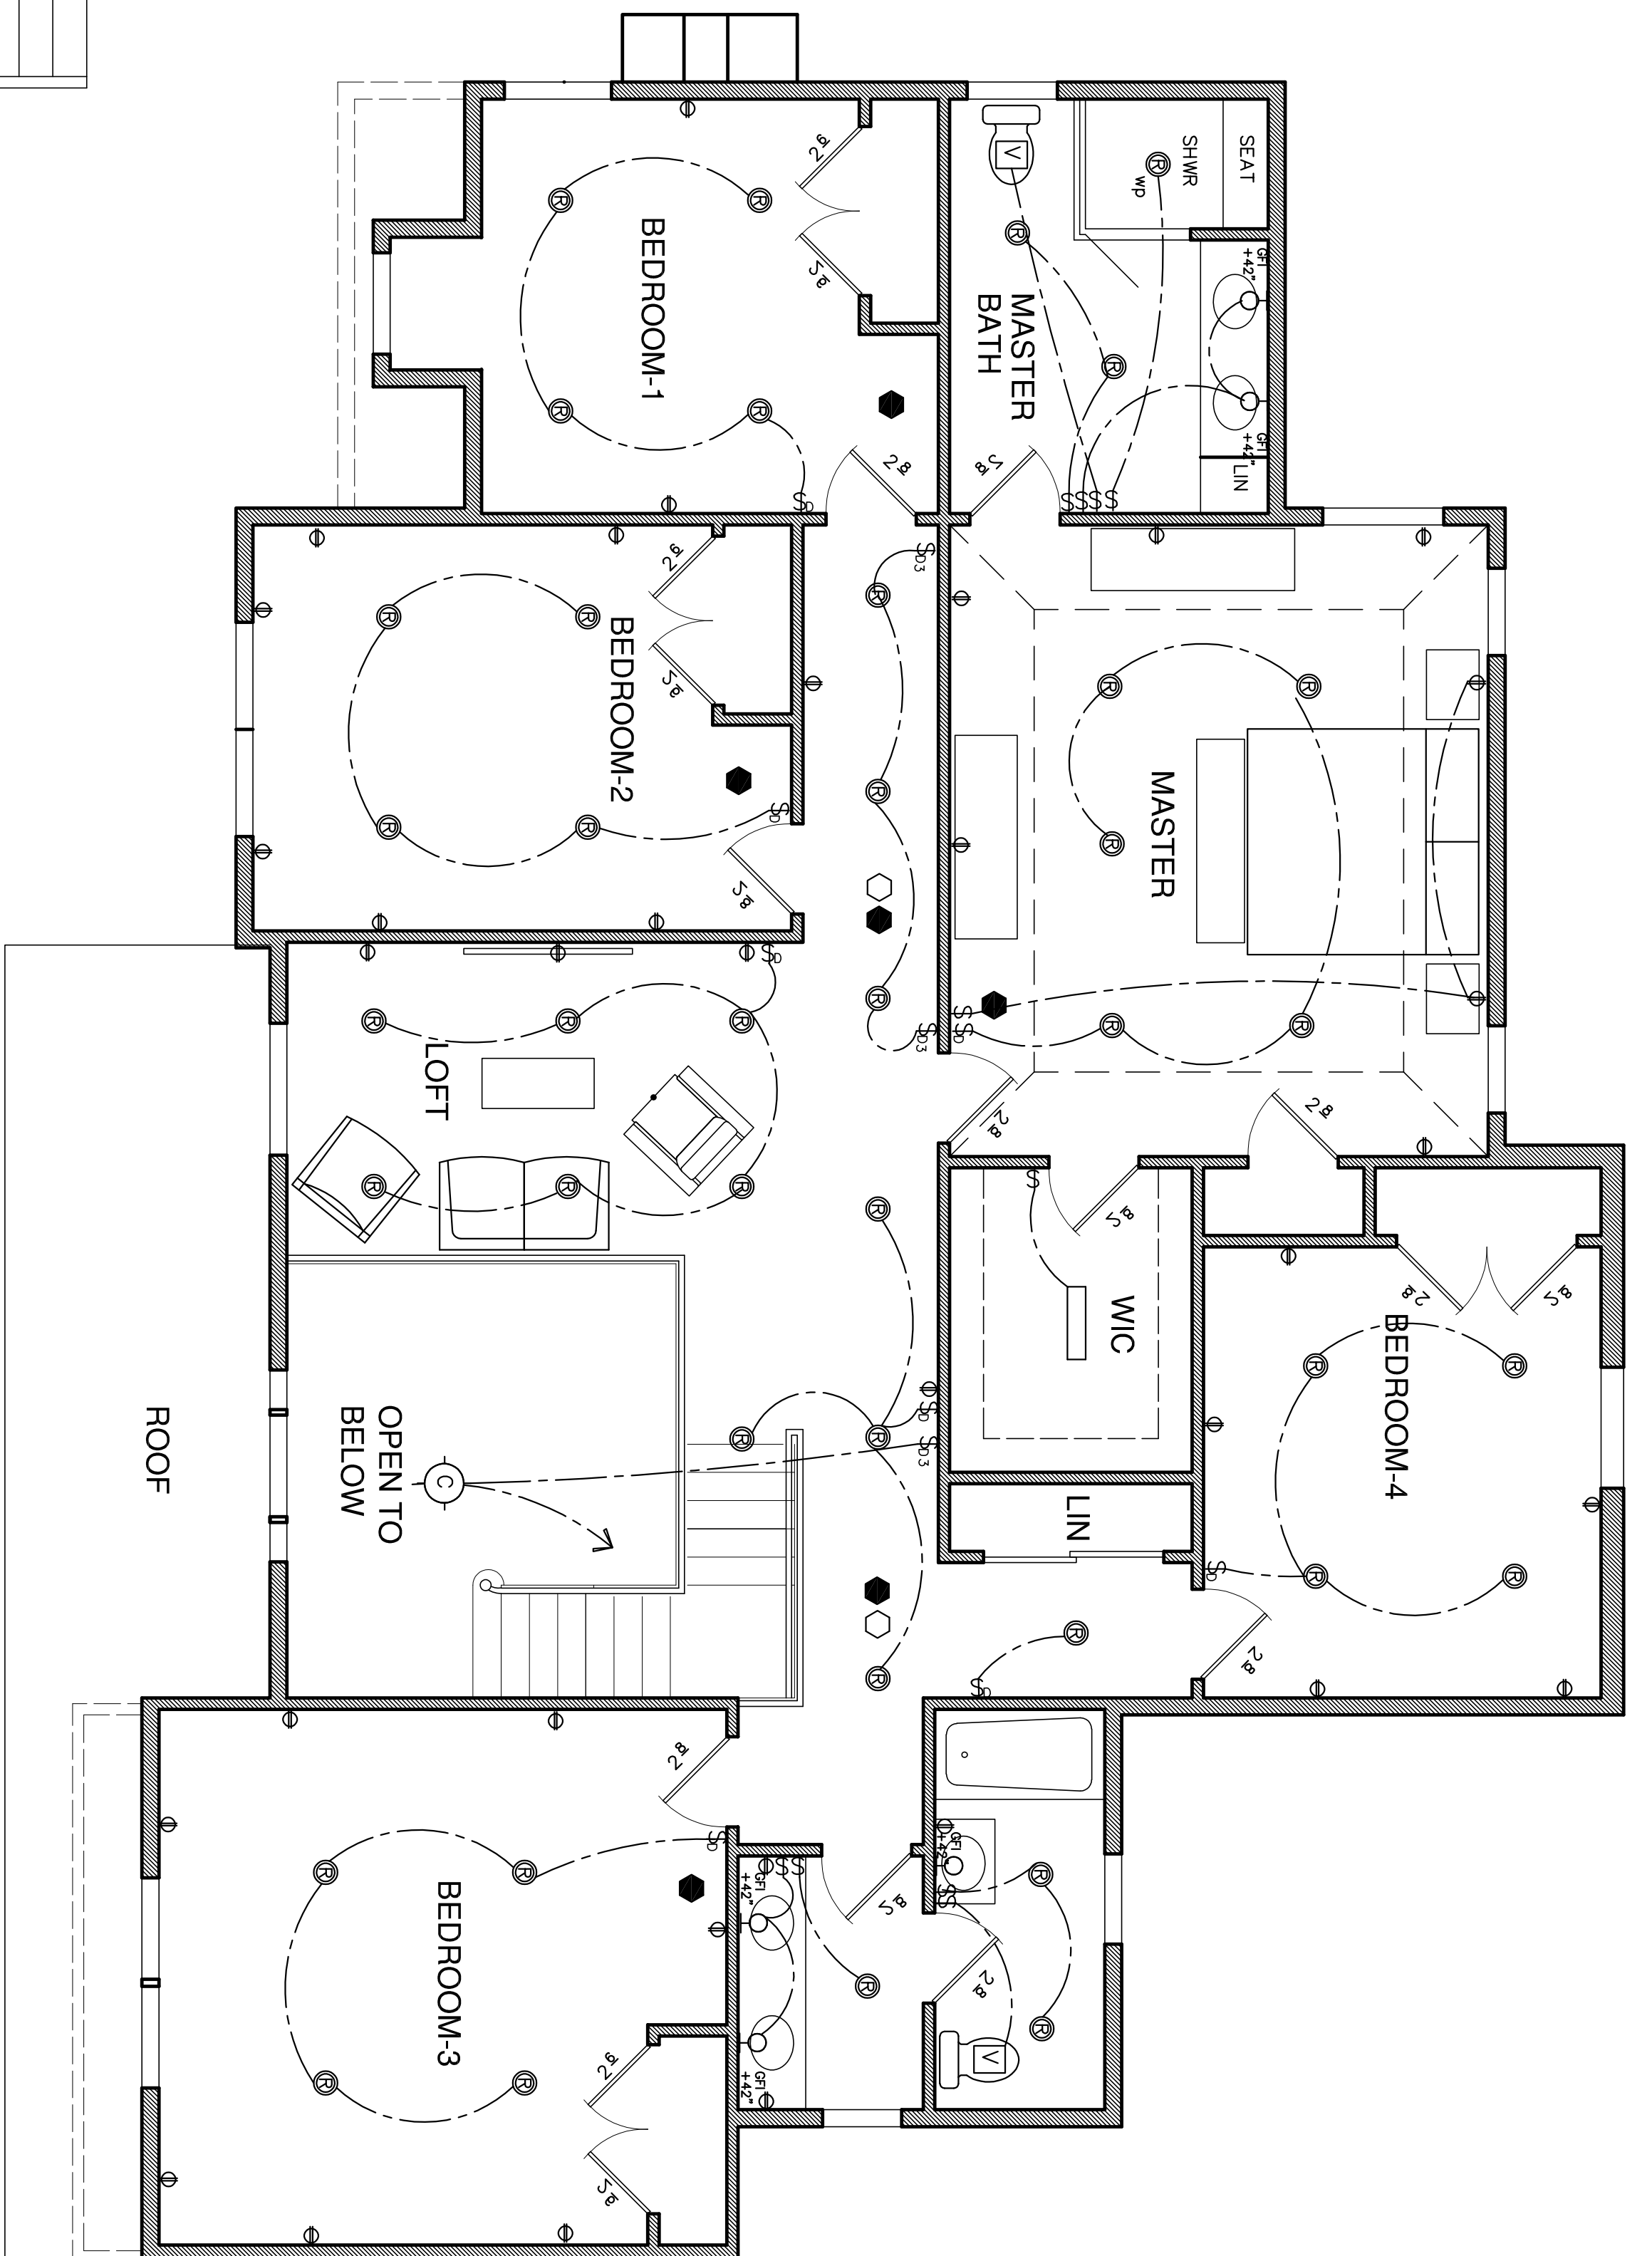

SECOND FLOOR PLAN
SCALE: 1/4" = 1'-0"

ELECTRIC SYMBOLS

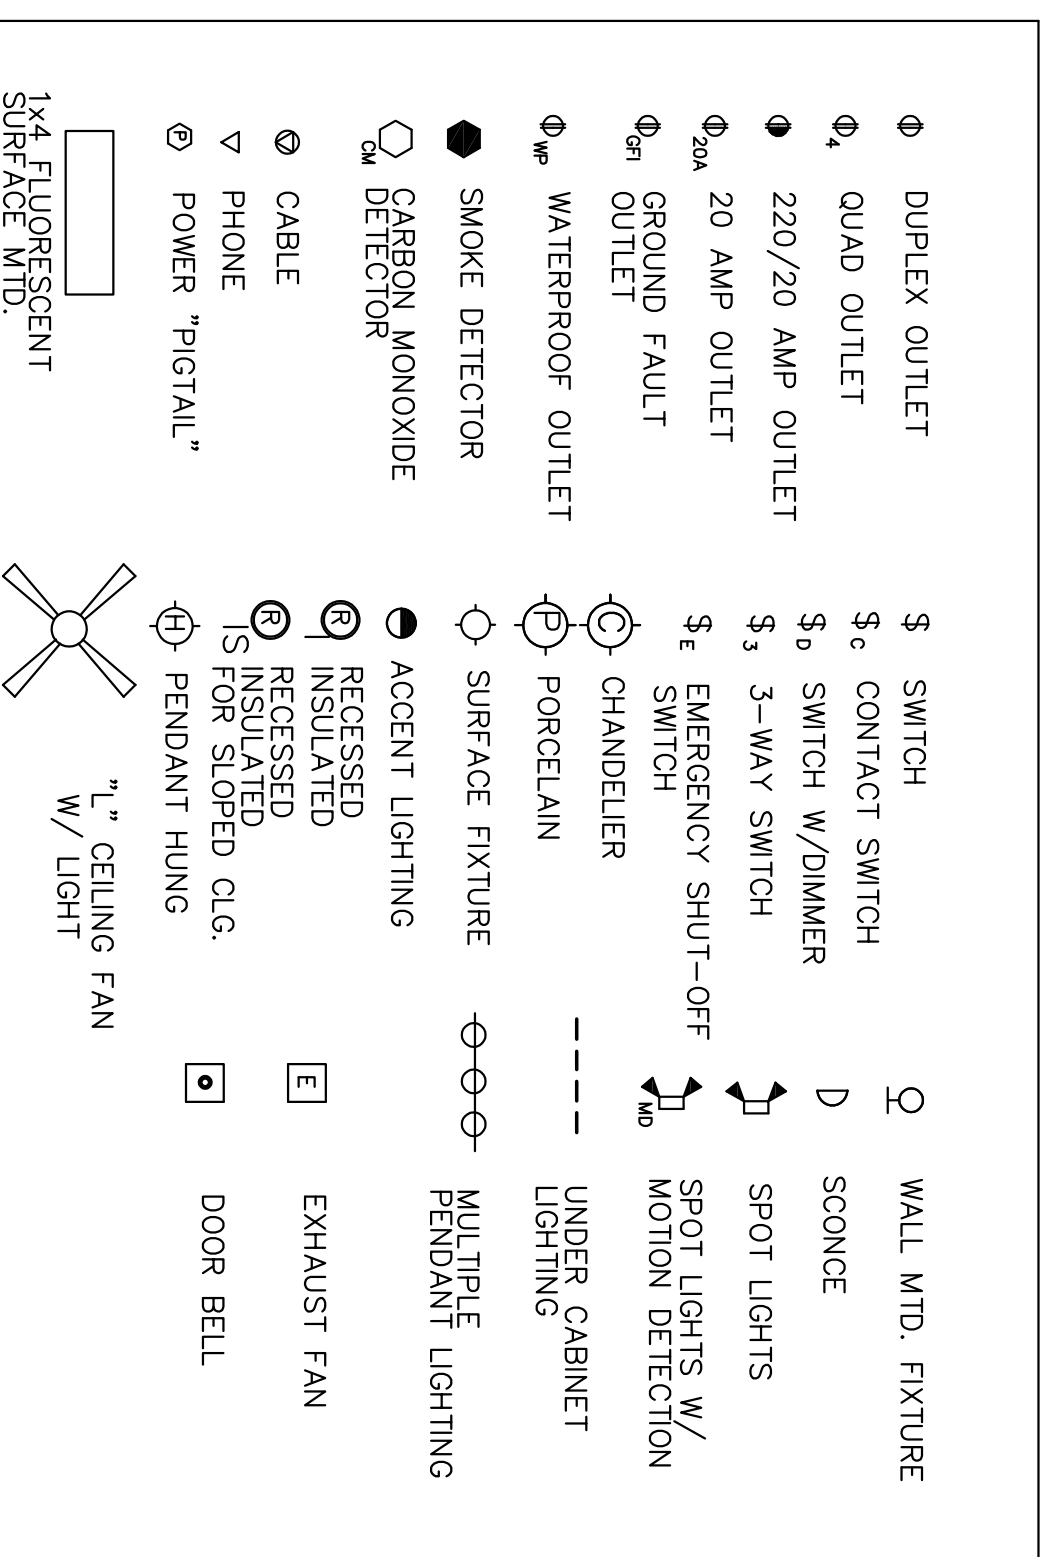

NOTE: SWITCHES TO OUTLETS CONTROL TOP PORTION OF OUTLET SURFACE MTD.

NOTES:
THIS SHEET IS PART OF A COMPLETE SET OF PLANS AND IS INCOMPLETE / INVALID UNLESS INCLUDED WITH A COMPLETE SET OF PLANS.
COPIES FROM THE ORIGINAL OF THIS DOCUMENT (ELECTRONIC, PAPER, ETC.) NOT MARKED WITH AN ORIGINAL OF THE PROFESSIONAL'S EMBOSSED SEAL SHALL NOT BE CONSIDERED VALID, TRUE COPIES.
UNAUTHORIZED ALTERATION OR ADDITION TO THIS DOCUMENT IS A VIOLATION OF FEDERAL COPYRIGHT AND STATE LAWS.

No.	DATE	REVISION

**RICHARD J. TRAUTWEIN, AIA
ARCHITECT**
32 HEARLE DRIVE
PEQUANNOCK, NEW JERSEY
(973) 222-3212

RICHARD J. TRAUTWEIN, R.A. 12199 REGISTERED ARCHITECT

PROPOSED RENOVATION/ADITION TO:
ROGALLA RESIDENCE
40 PAYSON ROAD
PEQUANNOCK, N.J.

LOT: 9 BLOCK: 3504

DATE : 9-9-21



SHEET 7 OF 7