



FRONT ELEVATION

SCALE: 1/4" = 1'-0"  
0 1' 2' 4' 8'

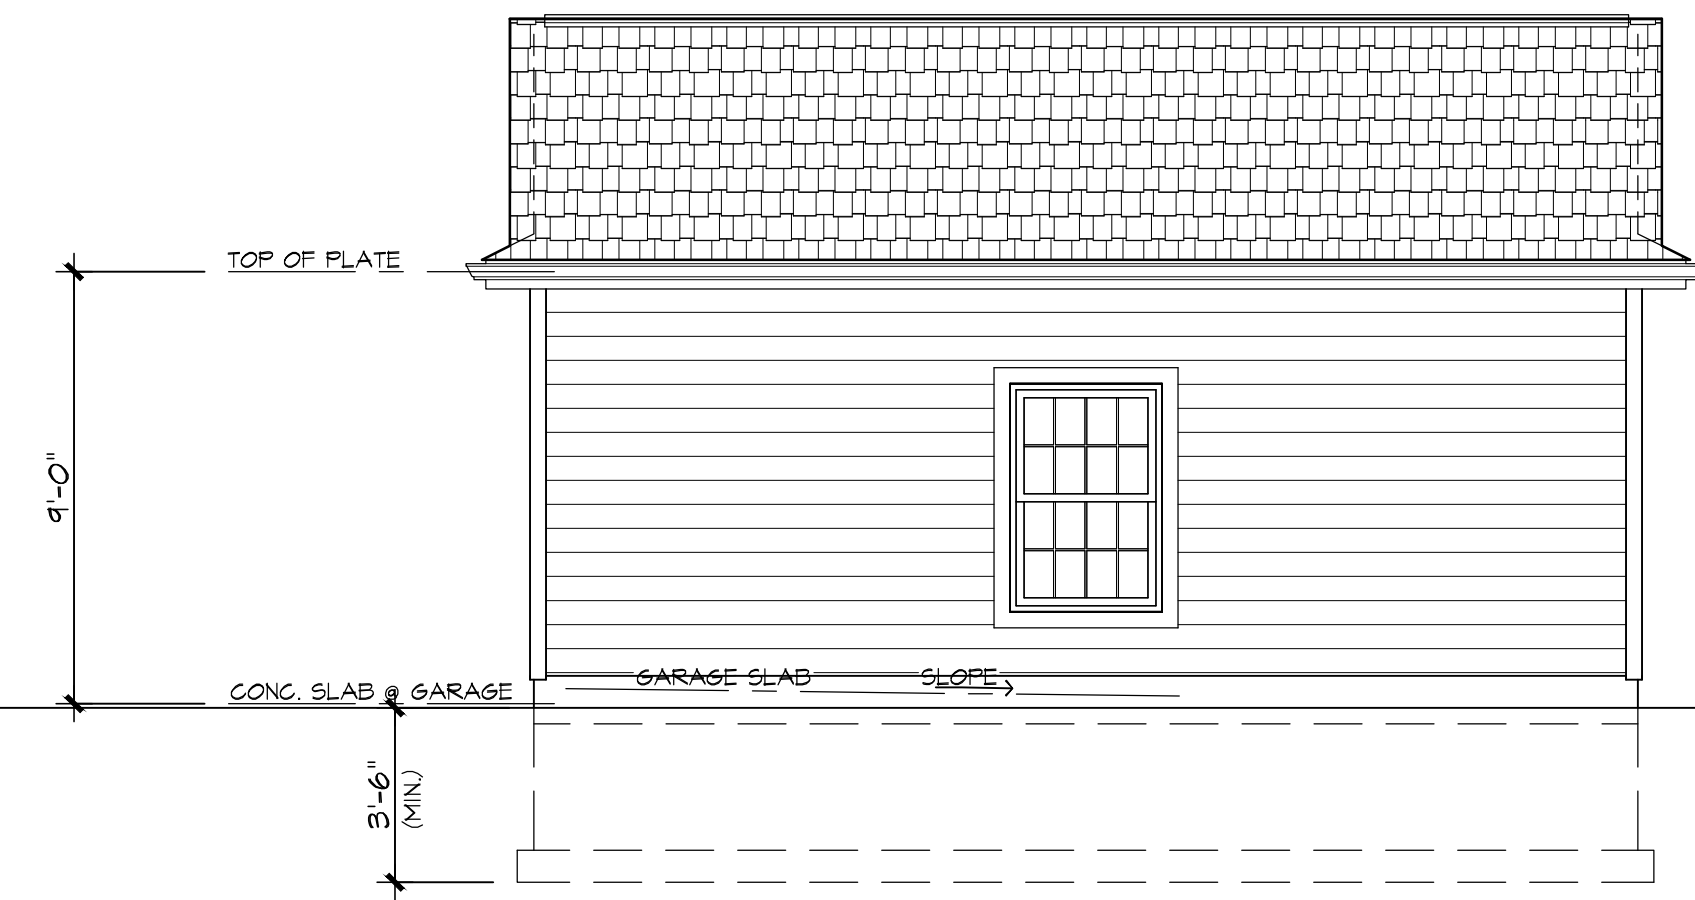


LEFT SIDE ELEVATION

SCALE: 1/4" = 1'-0"  
0 1' 2' 4' 8'

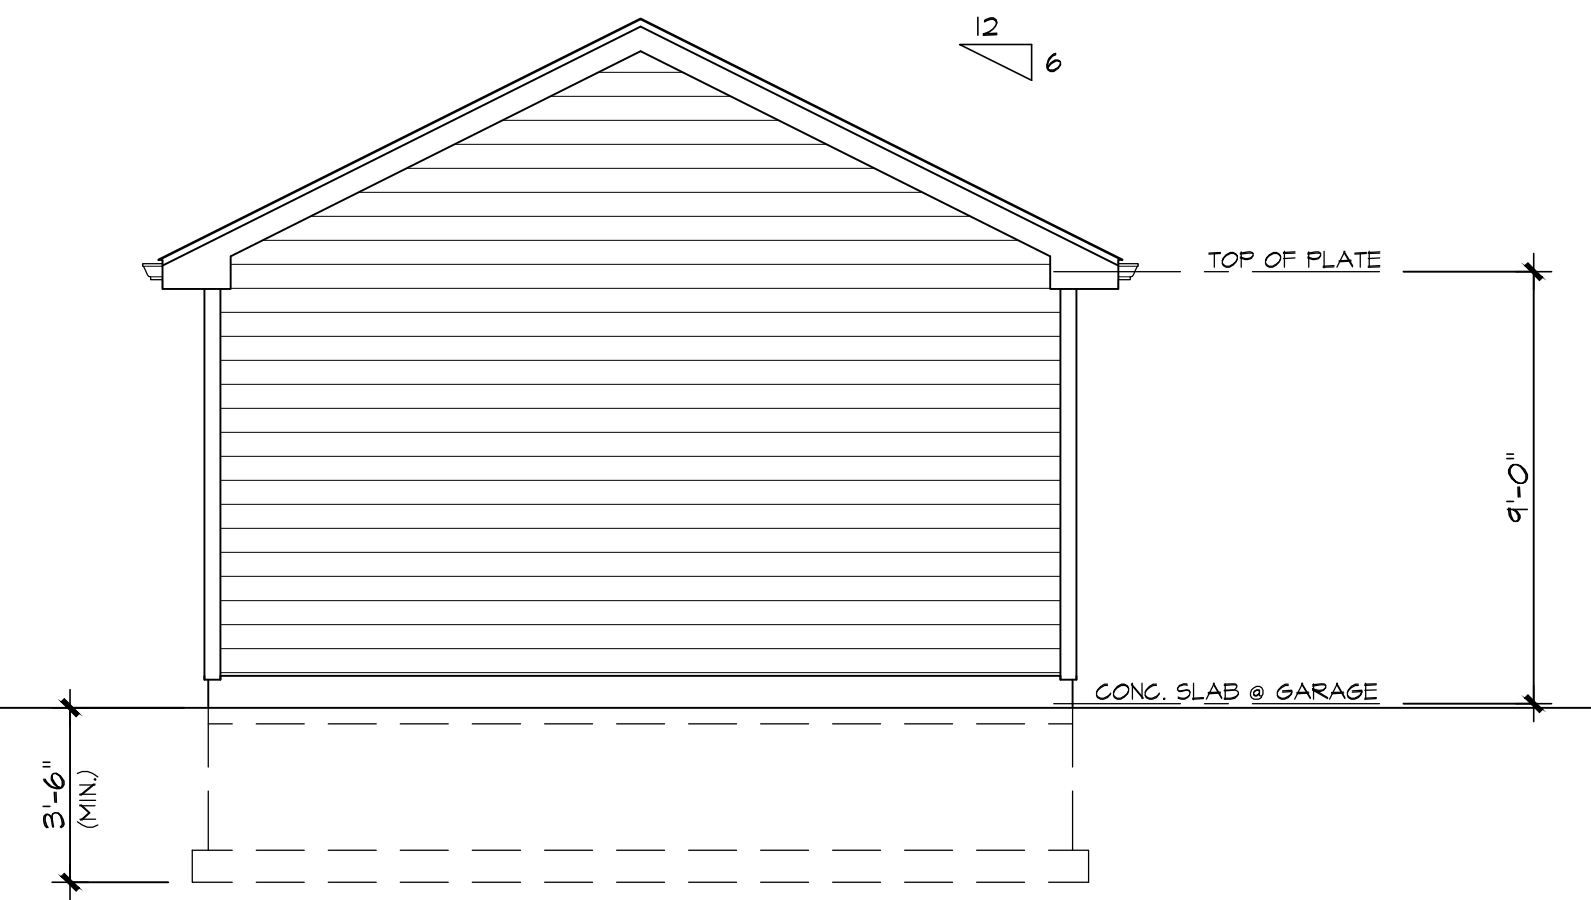


REAR ELEVATION

SCALE: 1/4" = 1'-0"  
0 1' 2' 4' 8'

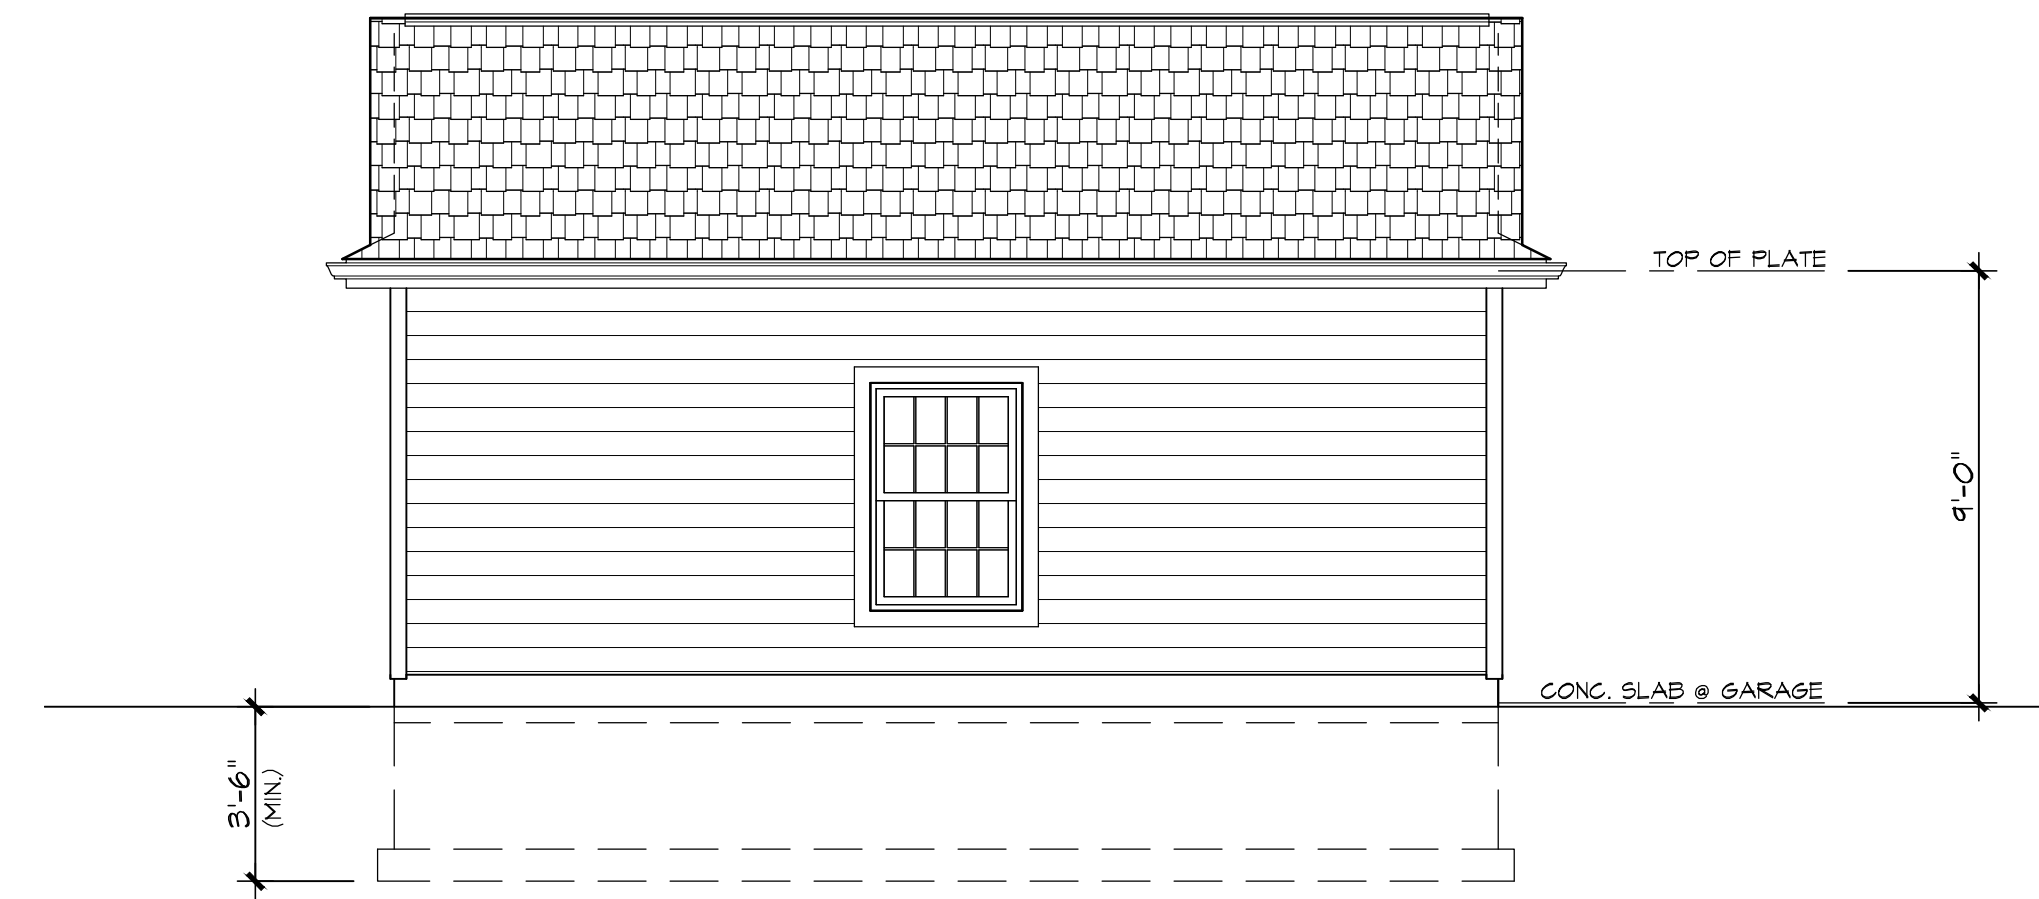


RIGHT SIDE ELEVATION

SCALE: 1/4" = 1'-0"  
0 1' 2' 4' 8'

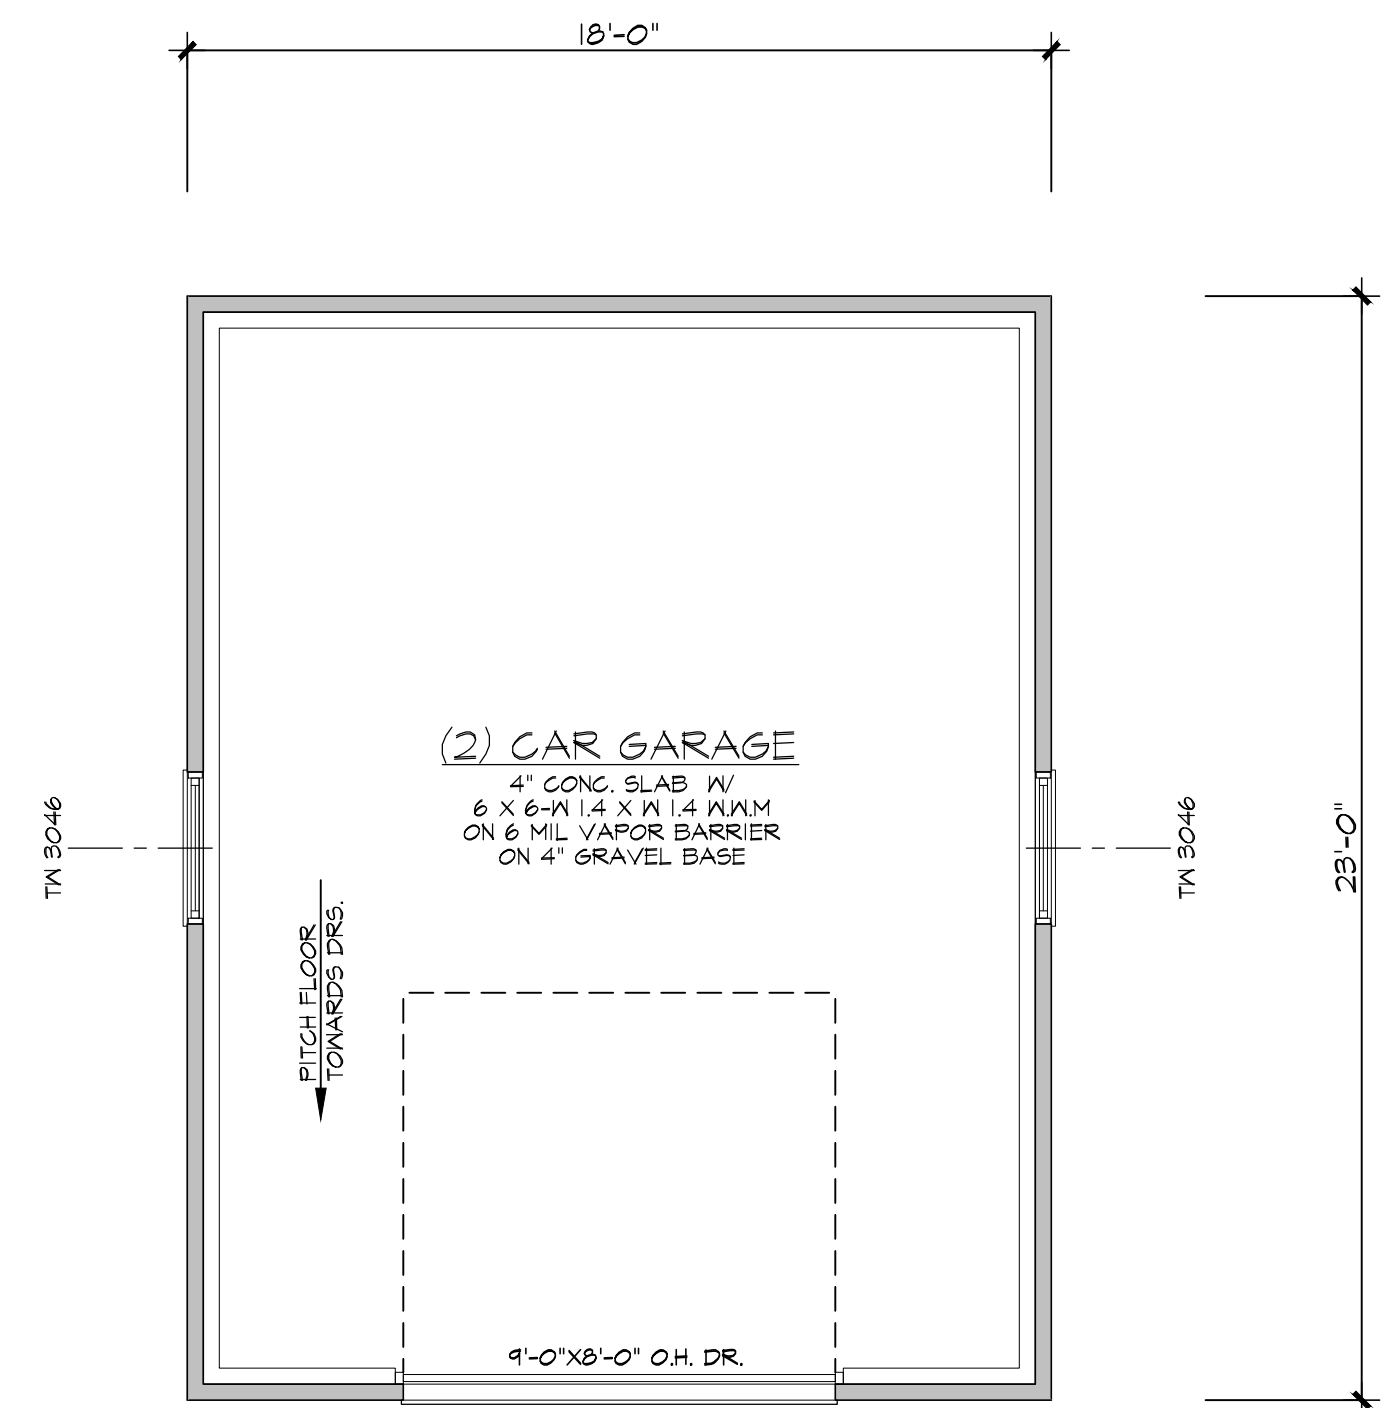

GARAGE PLAN

SCALE: 1/4" = 1'-0"  
0 1' 2' 4' 8'

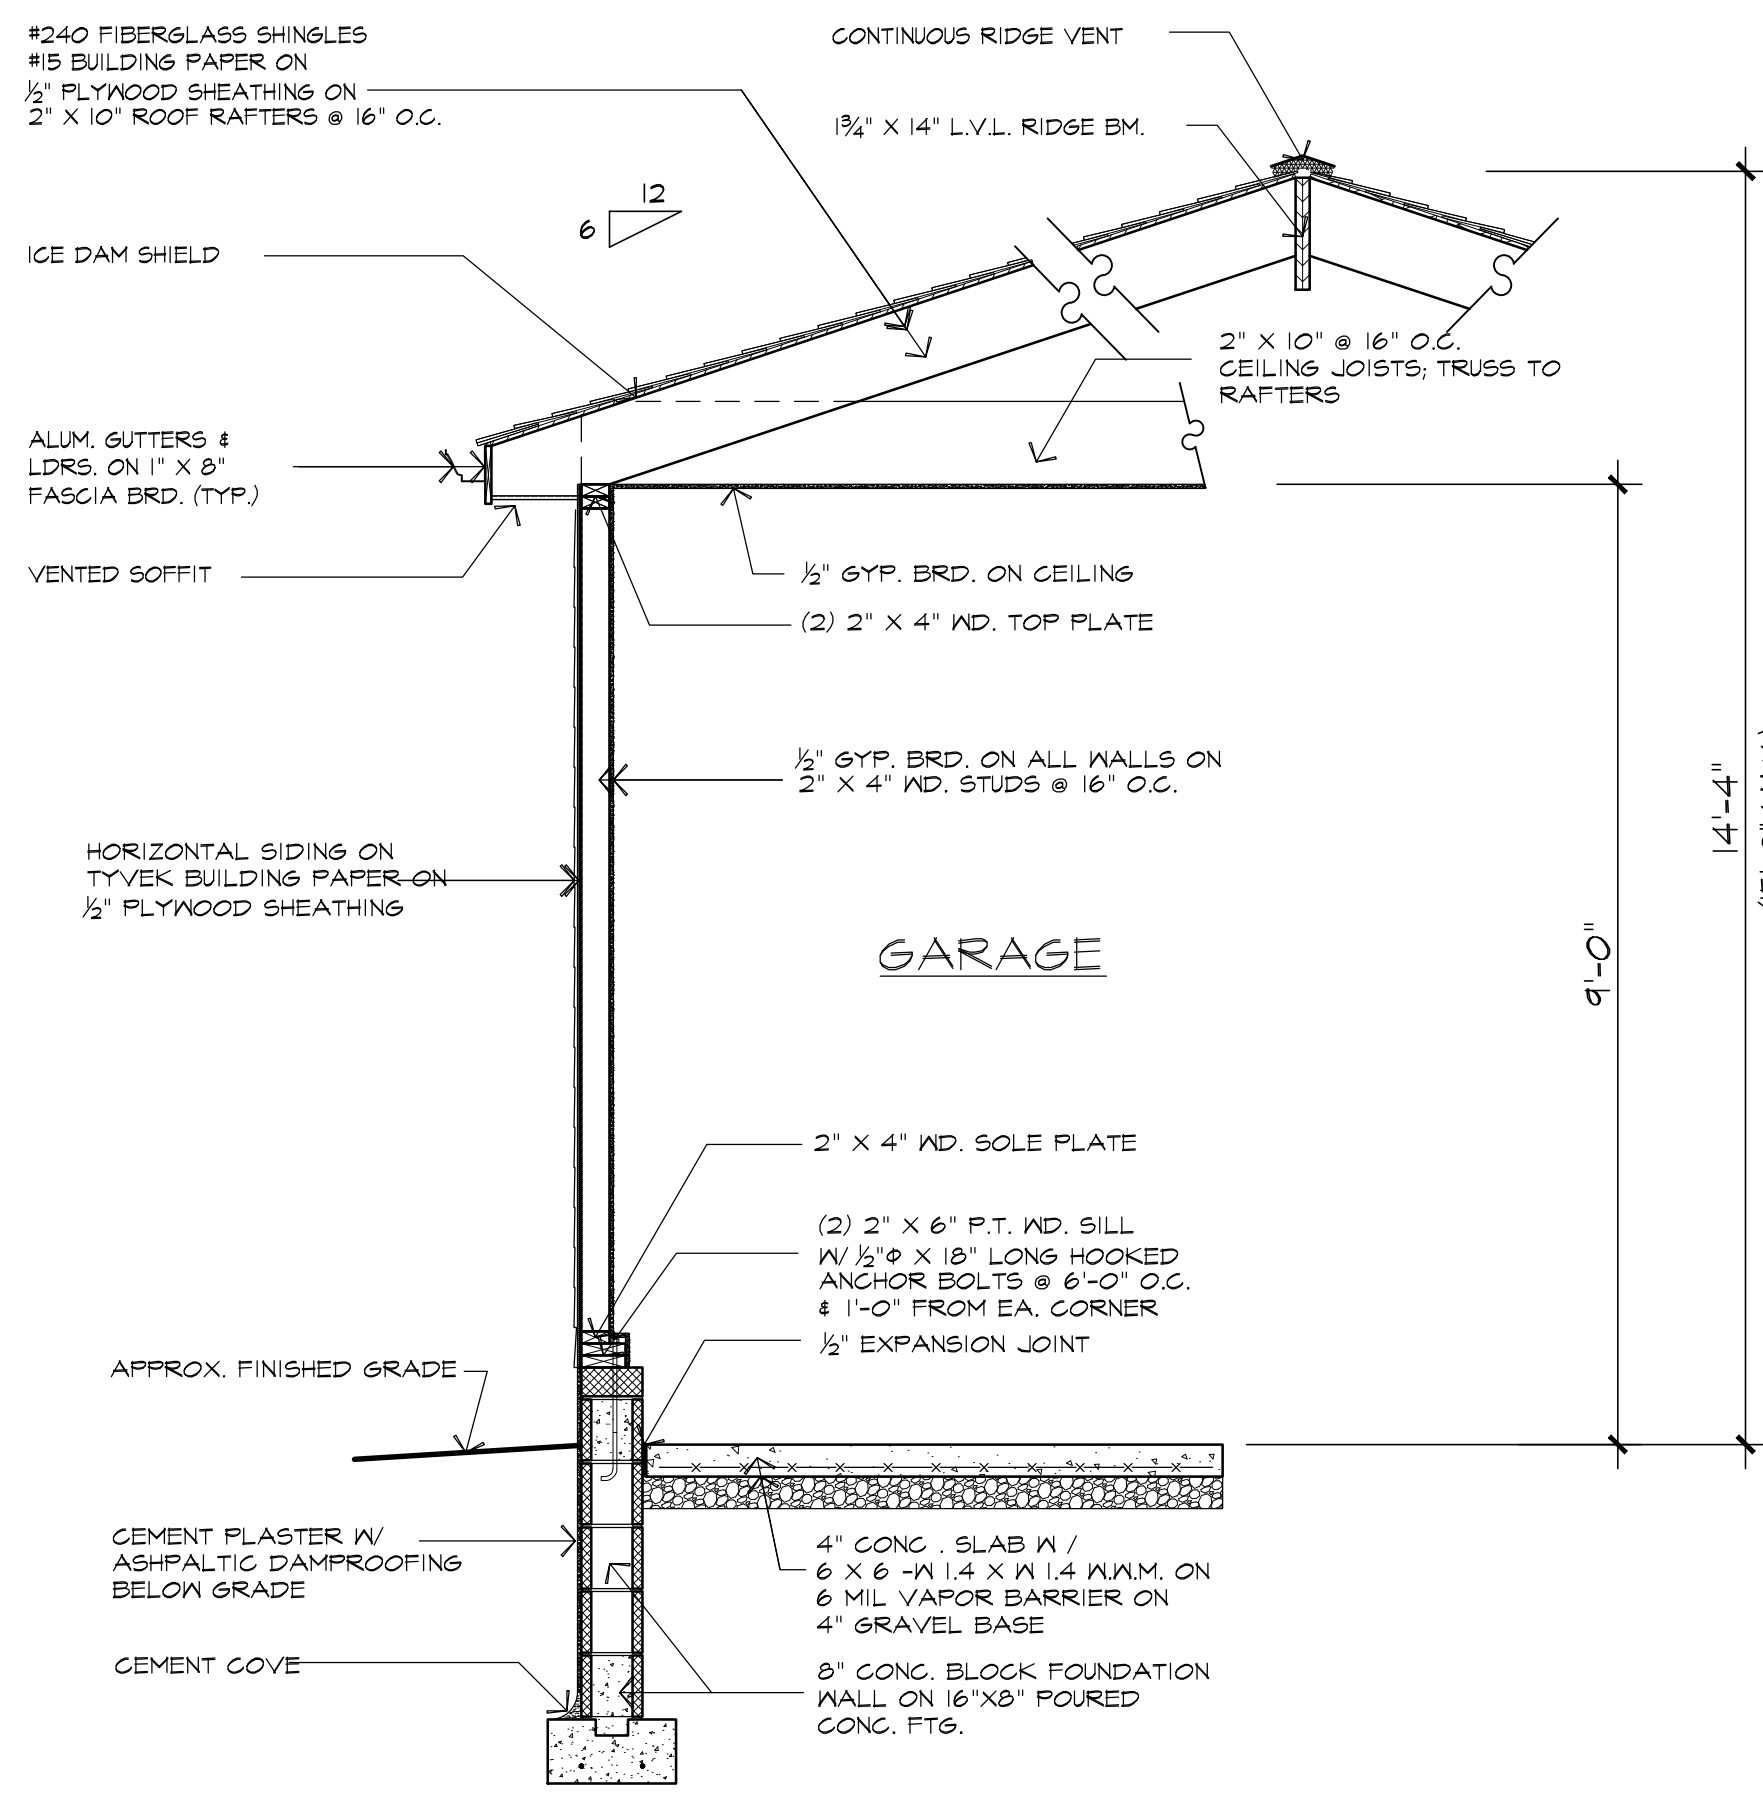

TYPICAL WALL SECTION

SCALE: 1/2" = 1'-0"

CONSTRUCTION DATA

CONSTRUCTION TYPE:	VB
CONSTRUCTION CLASS:	III
USE GROUP:	U
FLOOR AREA:	414 SF
LAND AREA DISTURBED:	414 SF
BUILDING HEIGHT:	14'-4" +/-

JAMES P. CUTILLO ASSOCIATES ARCHITECTS PLANNERS

593 NEWARK POMPTON TURNPIKE, POMPTON PLAINS, NJ 07444  
 NJ No. 09592 NY No. 025612 973-831-6161  
 jpc@cutilloarchitects.com

NEW GARAGE FOR:  
 MR. & MRS. F. SEMERARO  
 AQUEDUCT AVE  
 PEQUANNOCK, NJ 07440

date: 4-29-20  
 scale: 1/4" = 1'-0"  
 drawn by: JC  
 checked by: JPC

ELEVATIONS GROUND FLOOR PLAN SECTION

job no. 20-31  
 drawing no. AI  
 1 OF 2  
 architects seal and signature