



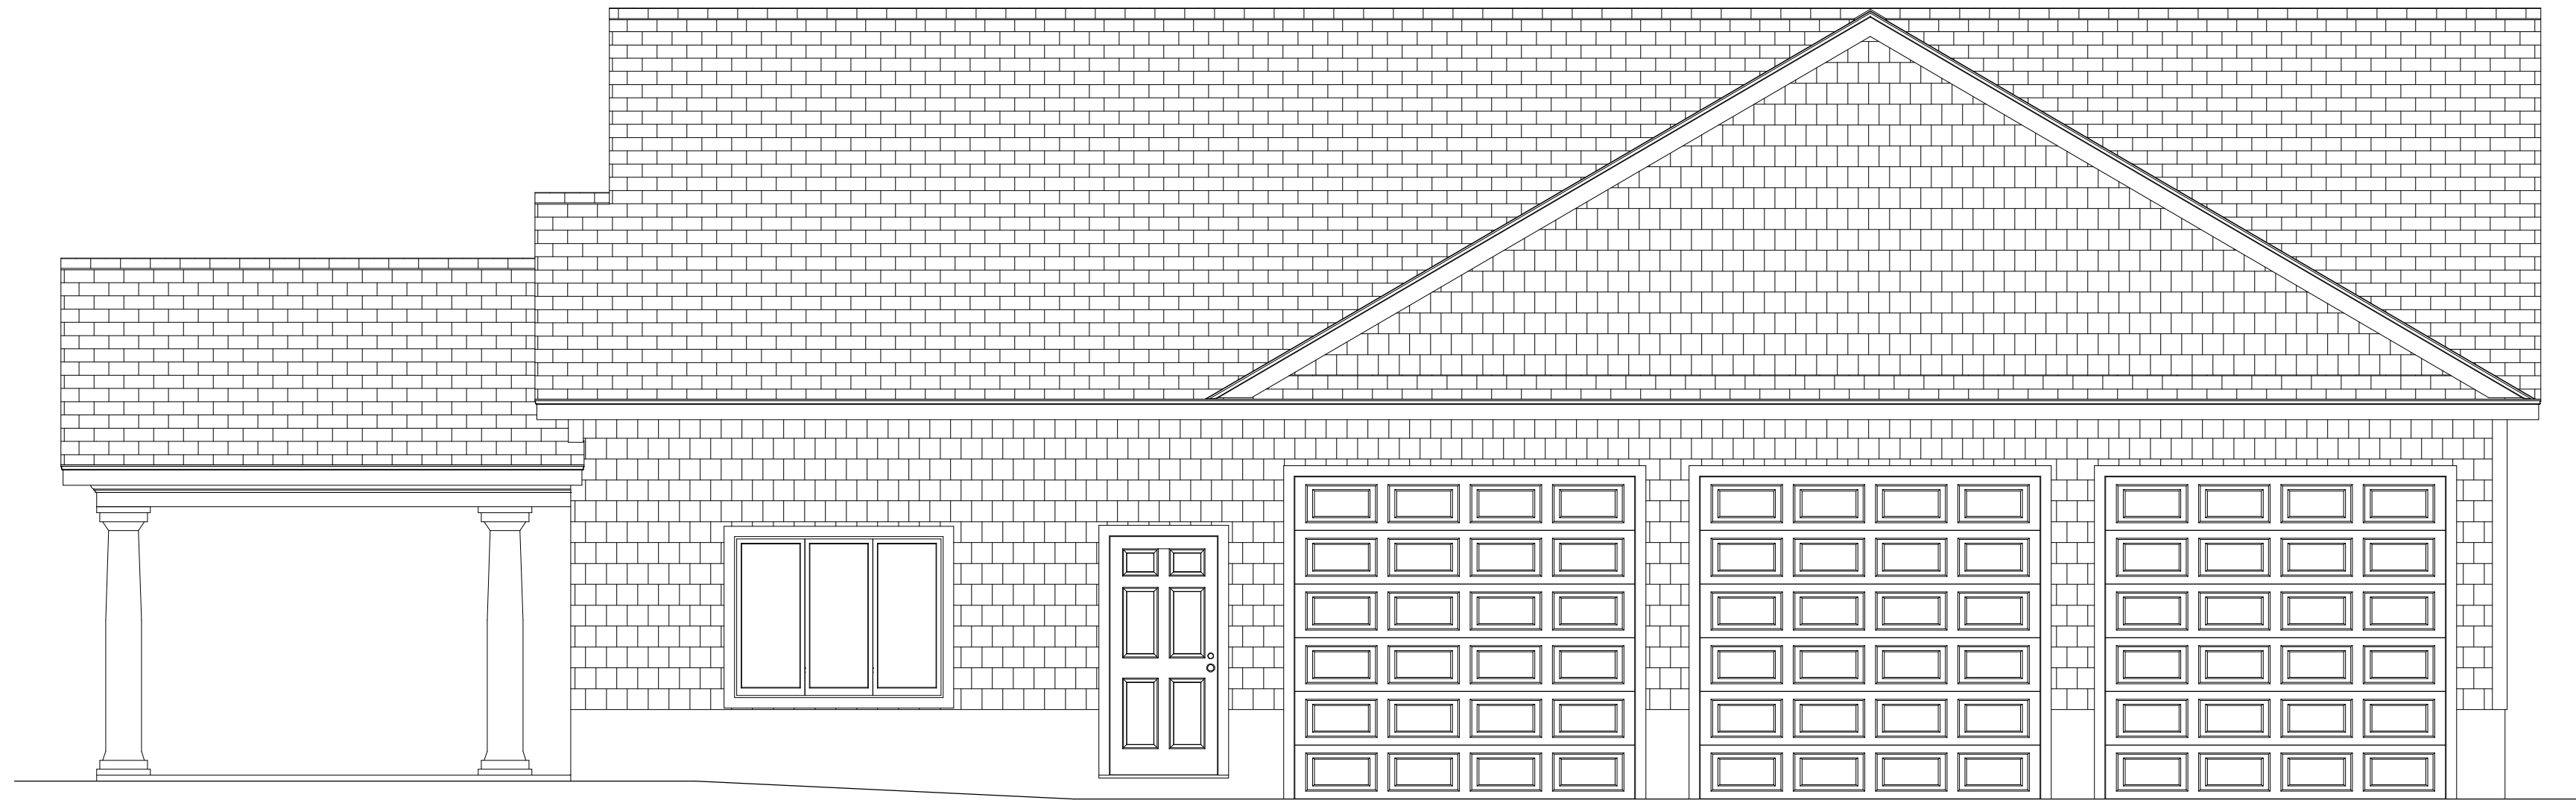


FRONT ELEVATION  
SCALE: 1/4" = 1'-0"

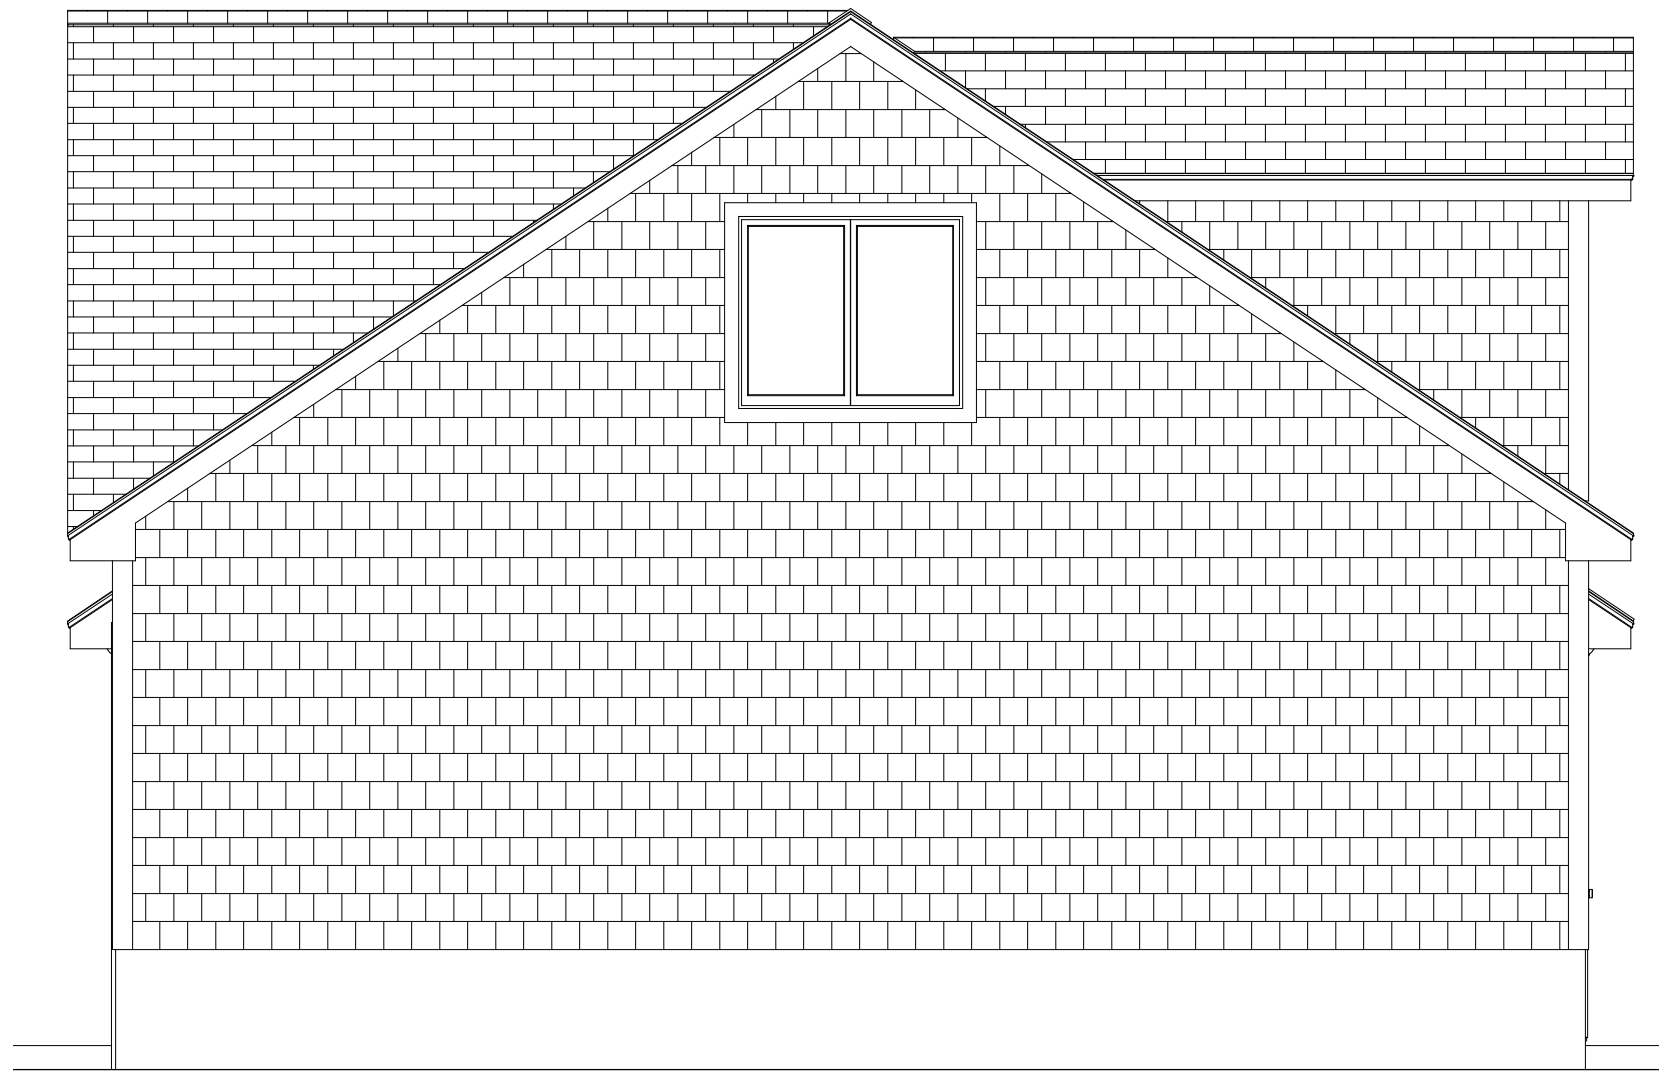

RIGHT SIDE ELEVATION  
SCALE: 1/4" = 1'-0"



REAR ELEVATION  
SCALE: 1/4" = 1'-0"

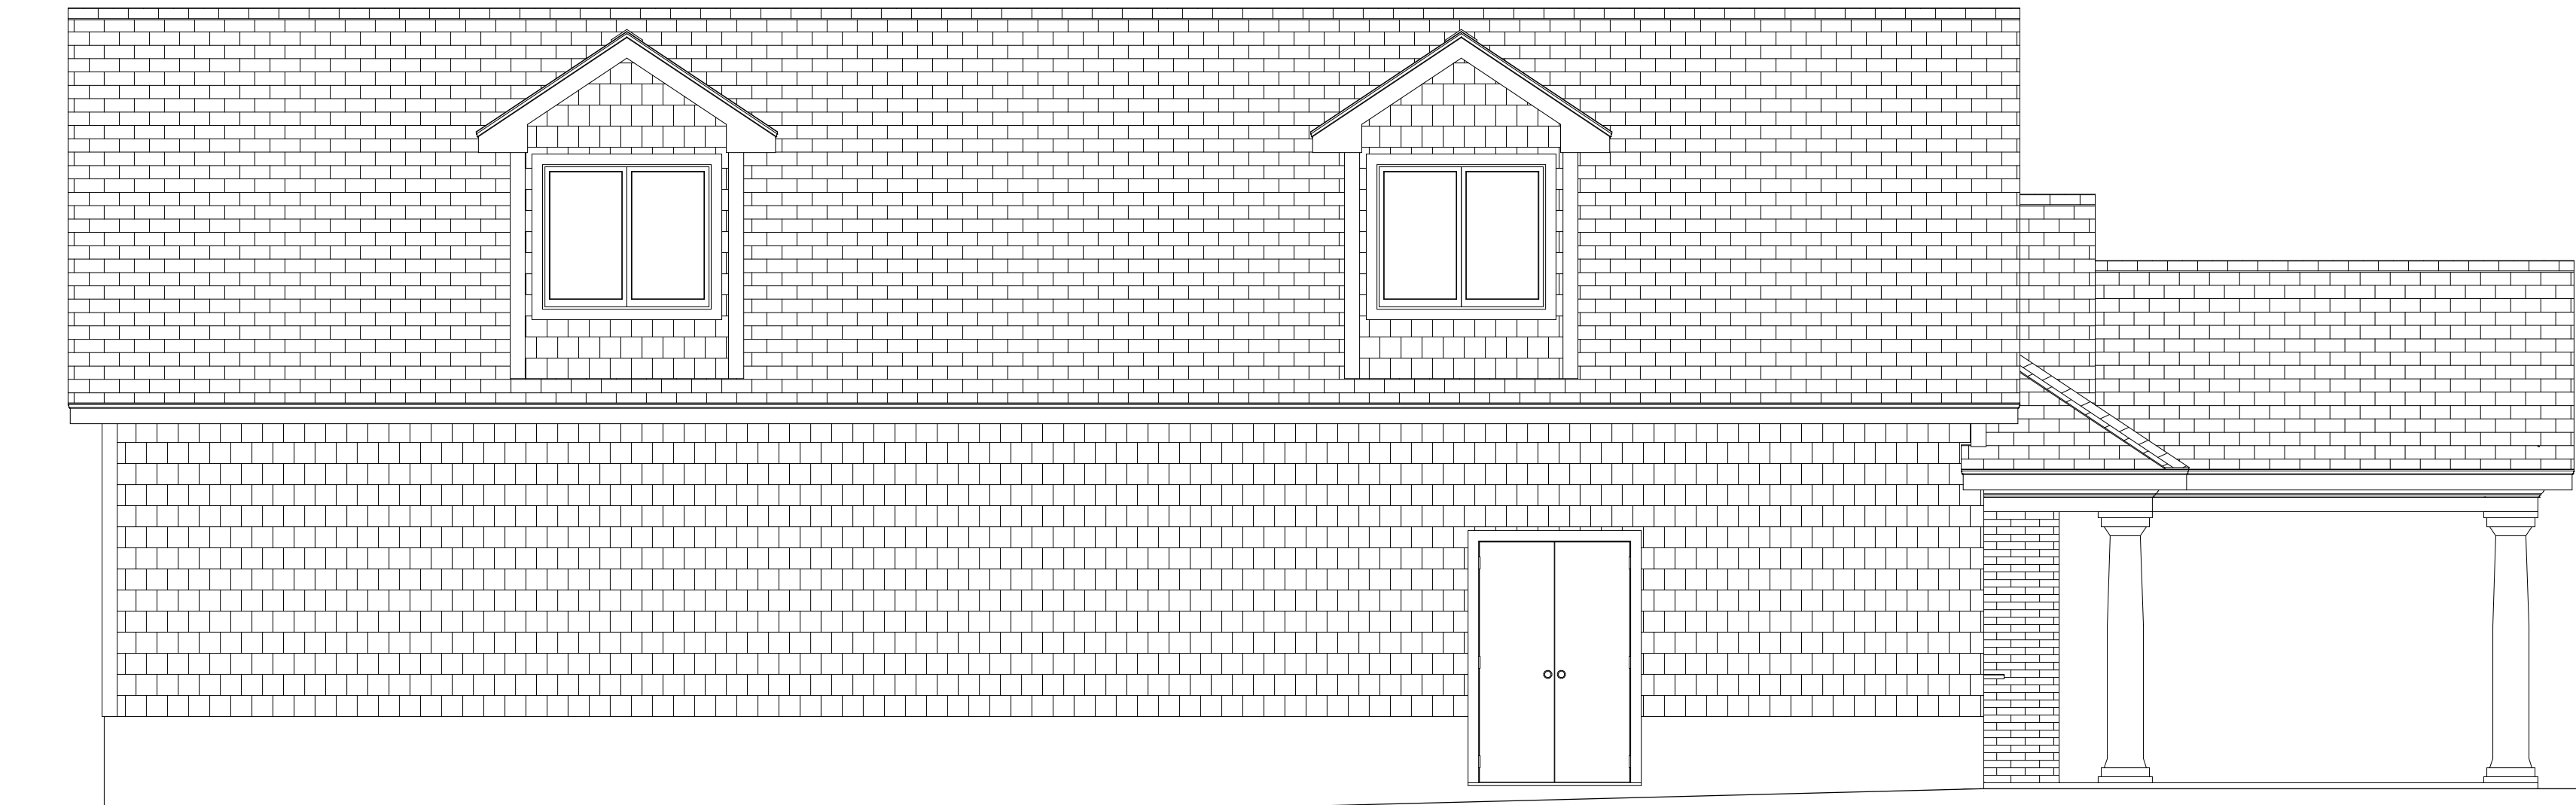

LEFT SIDE ELEVATION  
SCALE: 1/4" = 1'-0"

revision :

**Byrne Design Associates LLC.**  
architecture / design / planning

10 MAIN STREET • CHESTER, NEW JERSEY 07930  
PHONE (908) 879-0996 • FAX (908) 879-5987  
WILLIAMBYRNEAIA@AOL.COM

PROJECT: AENELLO RESIDENCE  
22 FOOTHILLS DRIVE  
POMPTON PLAINS, NJ

WILLIAM P. BYRNE | ARCHITECT  
NEW JERSEY | A-14692  
VIRGINIA | CO-9939


DATE: 1/30/20

JOB :


SCALE: NOTED

SHEET :

1

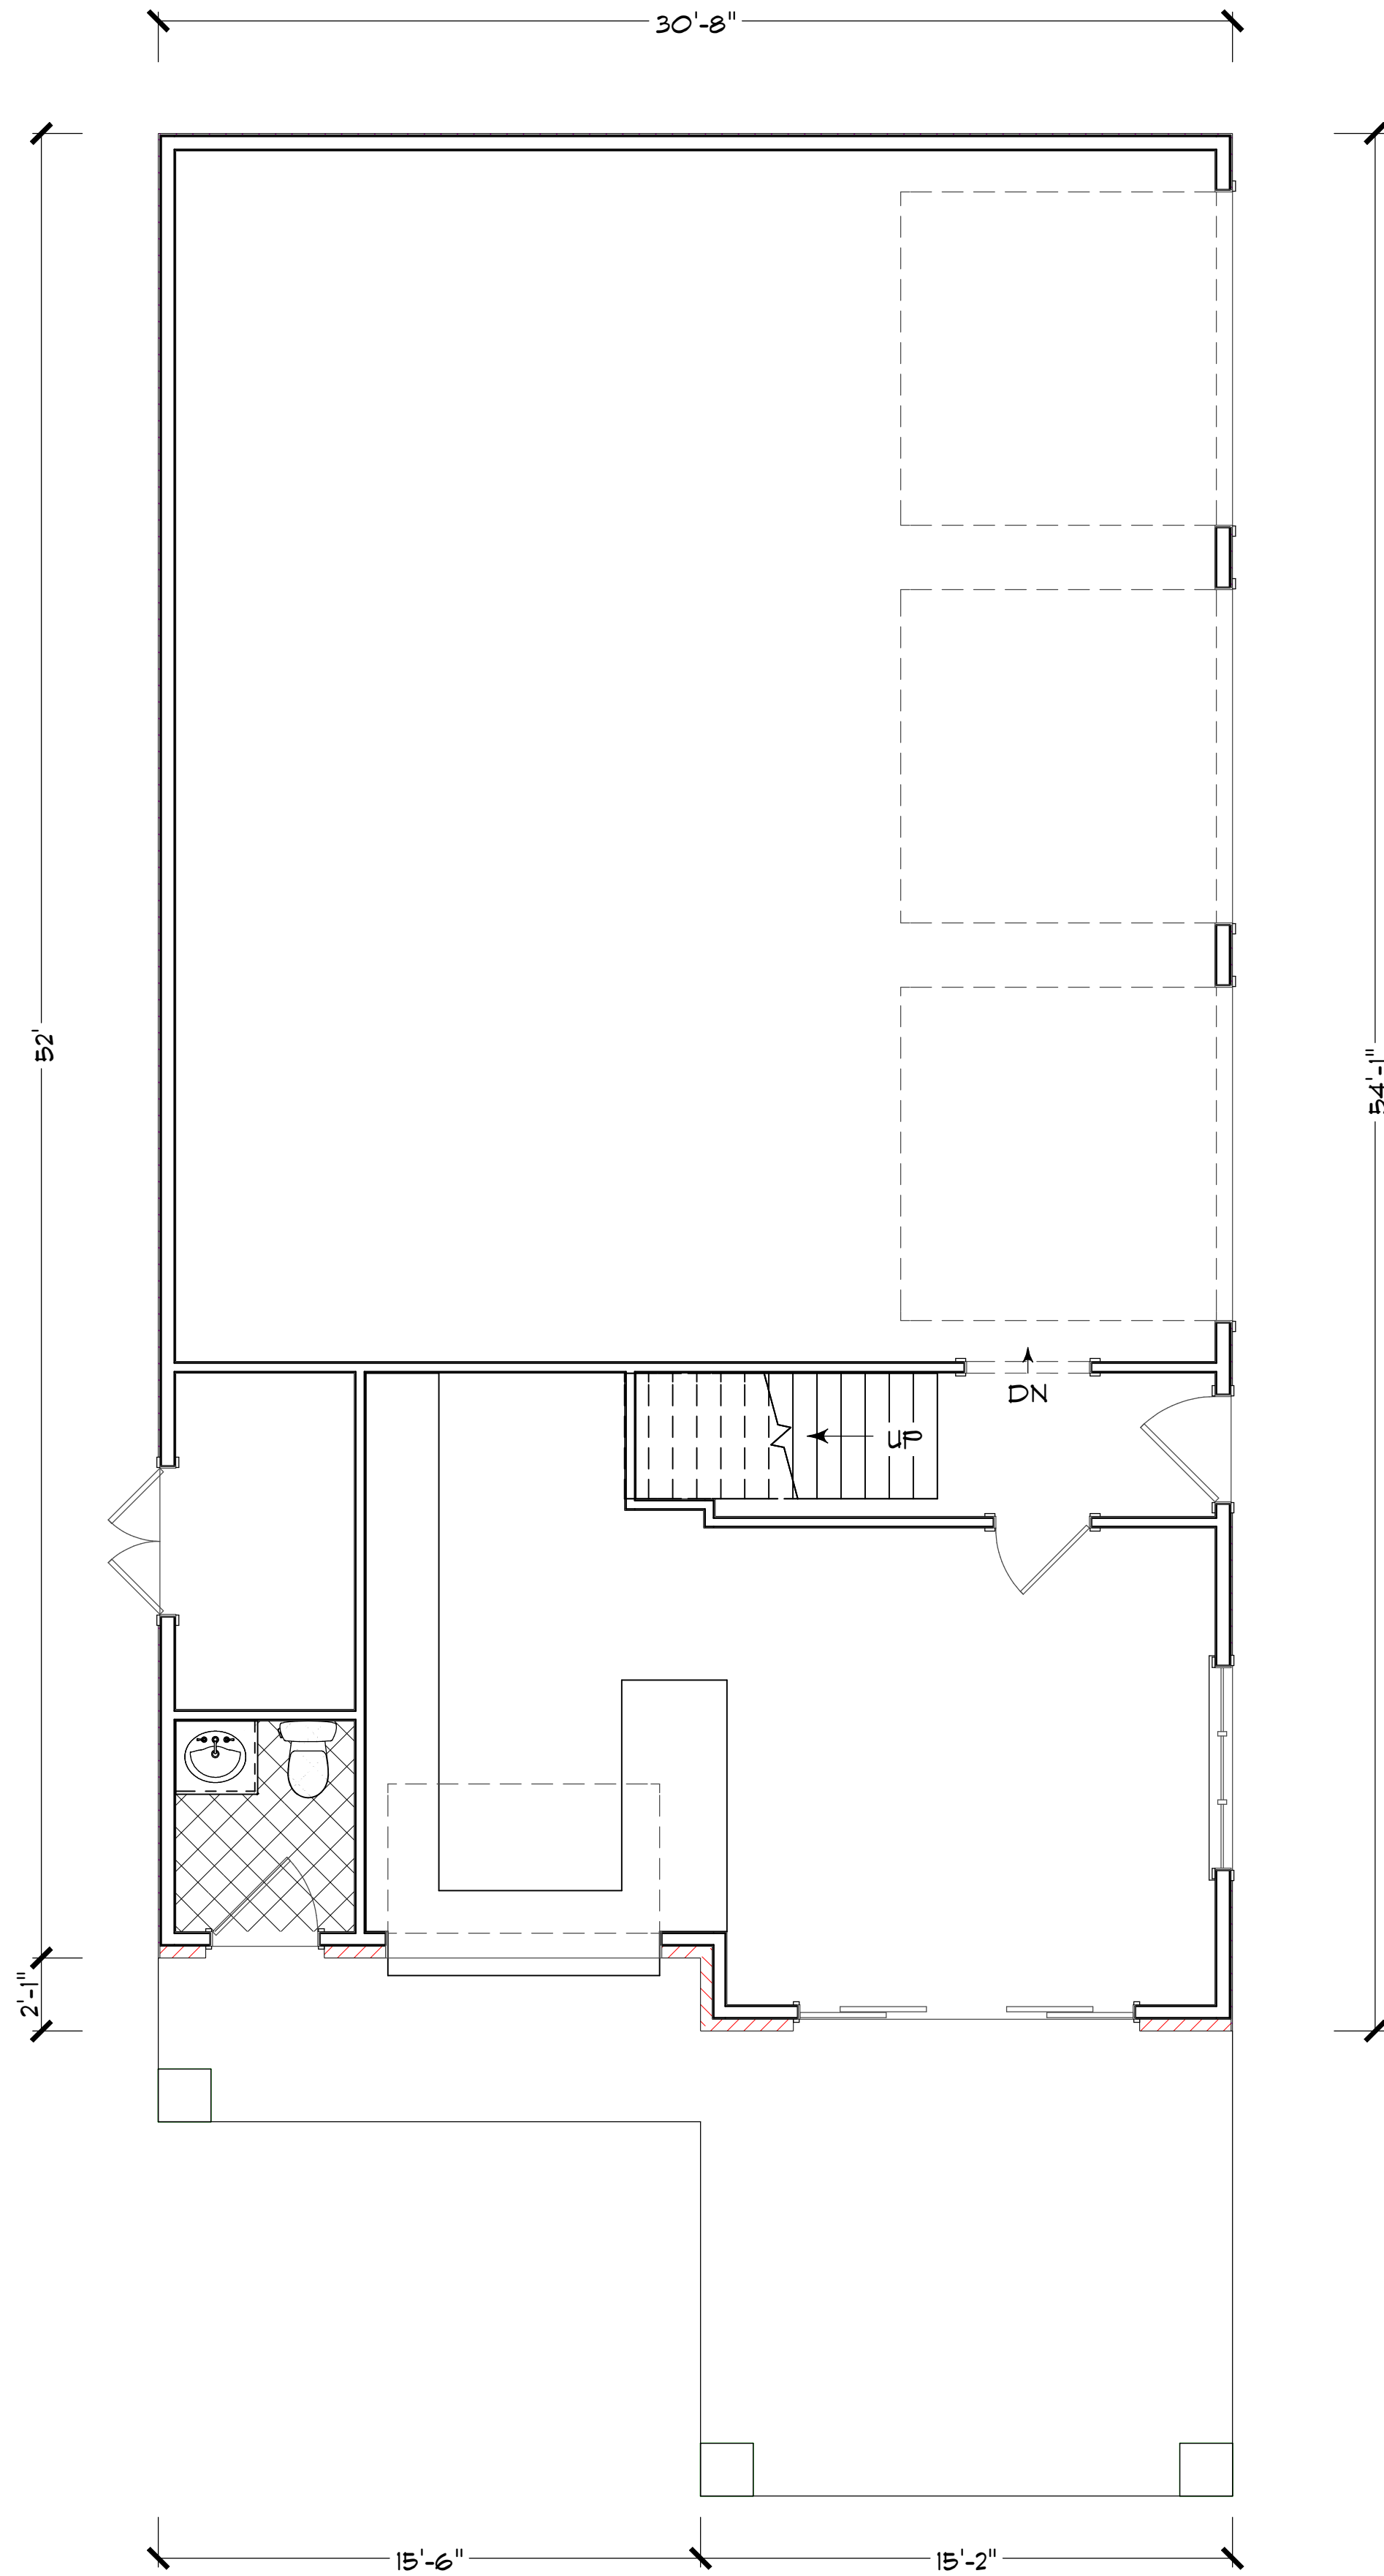

FIRST FLOOR PLAN  
SCALE: 1/4" = 1'-0"

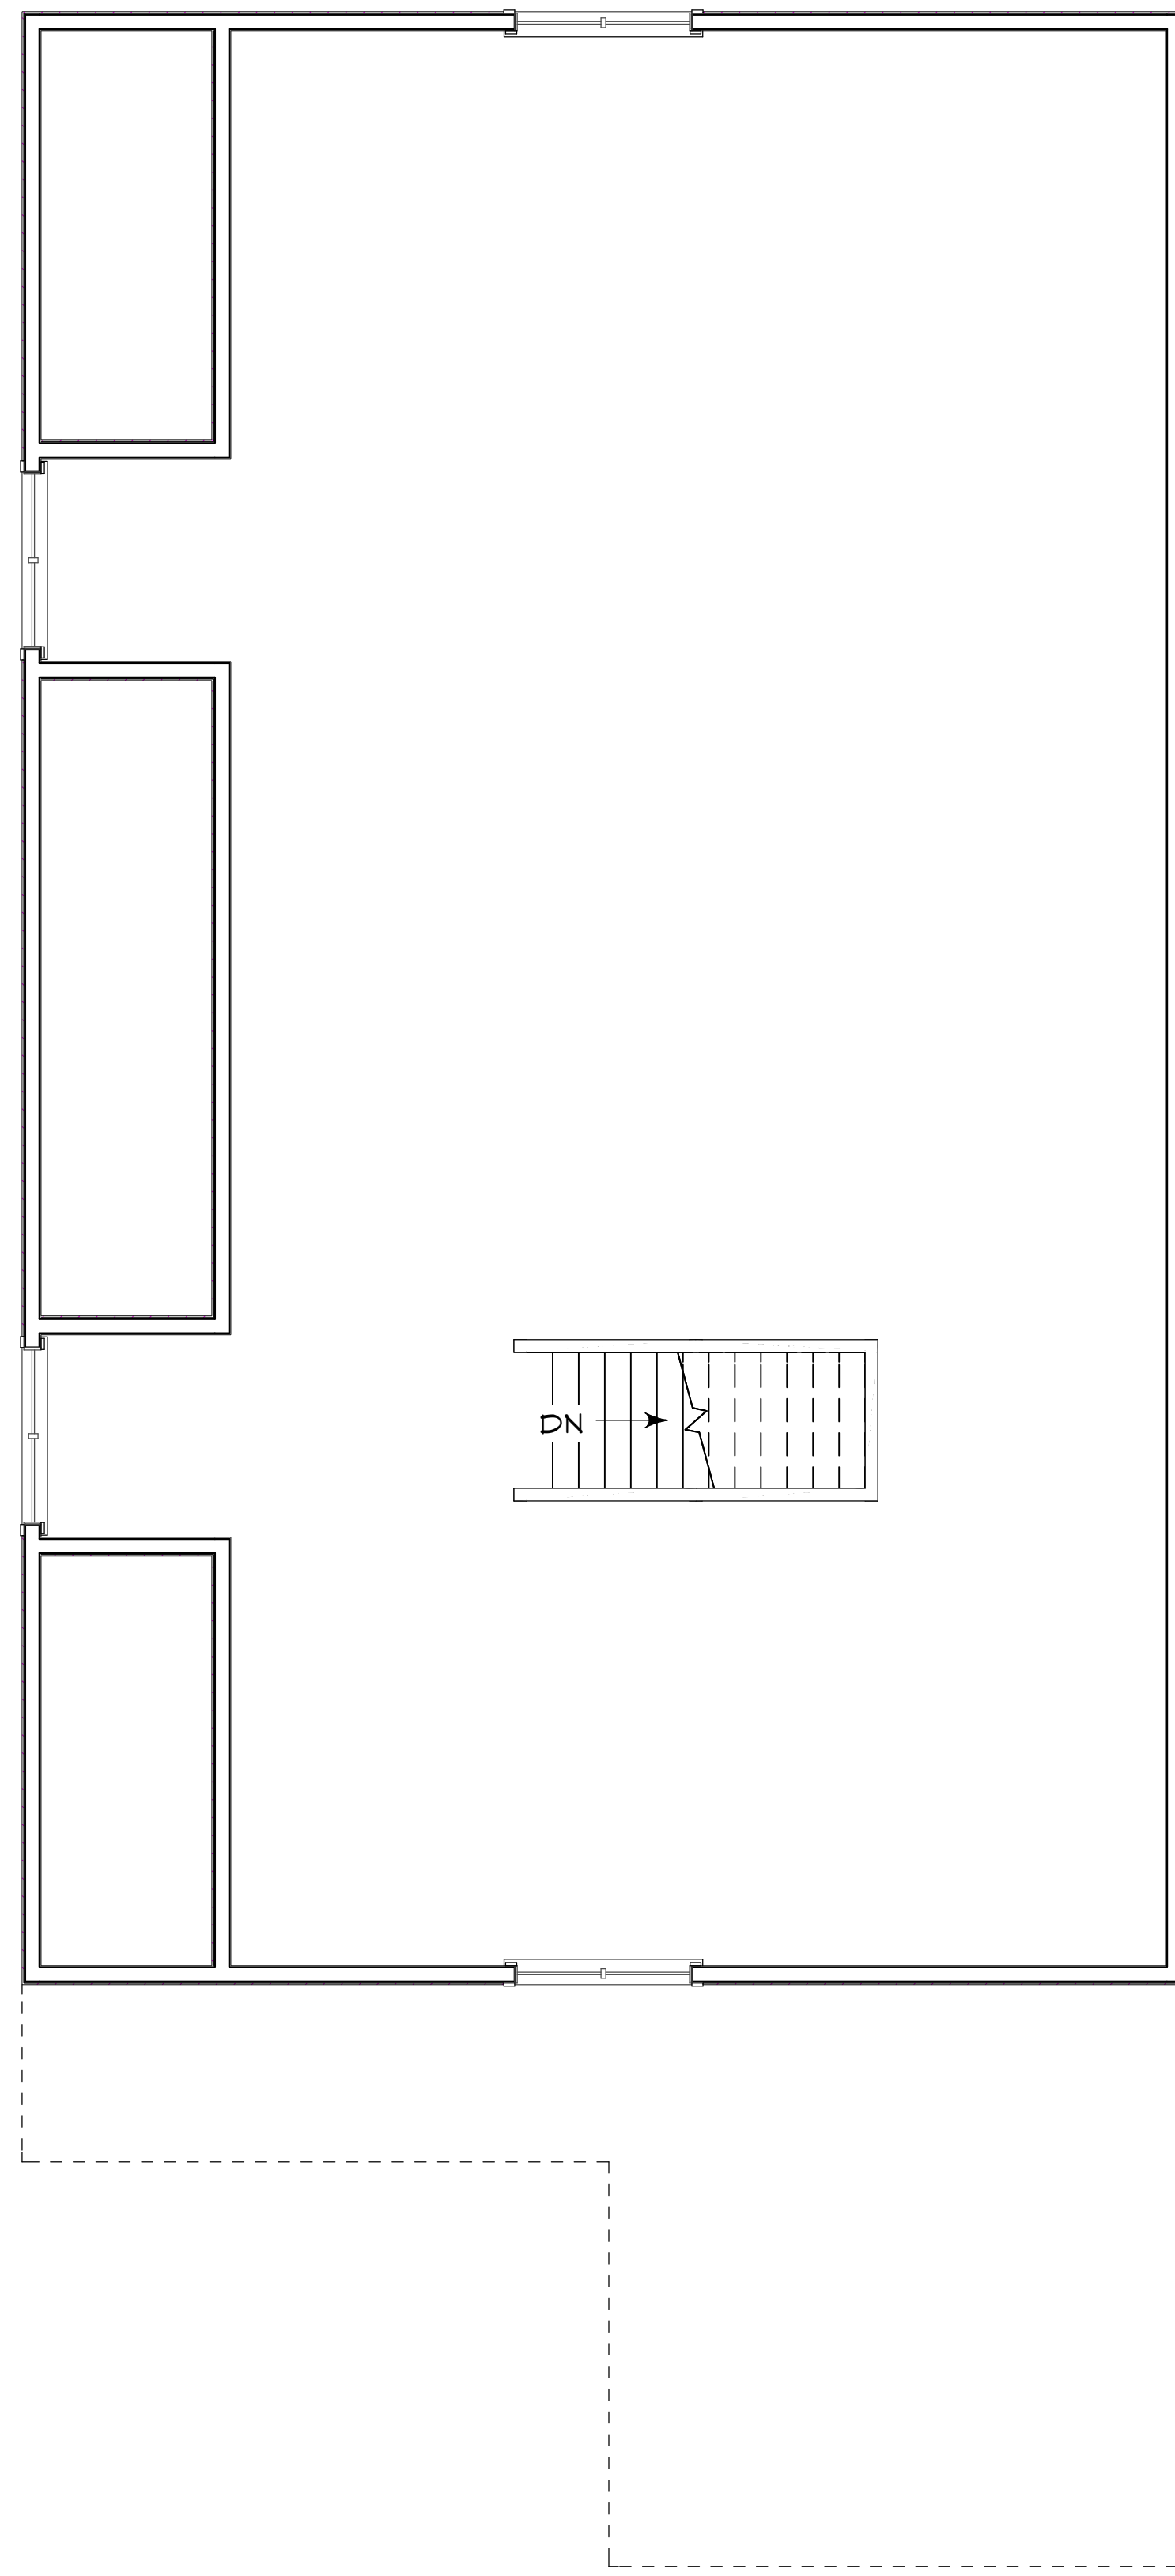

ATTIC FLOOR PLAN  
SCALE: 1/4" = 1'-0"

DATE: 1/30/20

JOB:

SCALE: NOTED

SHEET:

2

PROJECT: AENELLO RESIDENCE  
22 FOOTHILLS DRIVE  
POMPTON PLAINS, NJ

WILLIAM P. BYRNE | ARCHITECT  
NEW JERSEY | A-14692  
VIRGINIA | CO-9535

**Byrne Design Associates LLC.**  
architecture / design / planning

10 MAIN STREET • CHESTER, NEW JERSEY 07930  
PHONE (908) 879-0996 • FAX (908) 879-5987  
WILLIAMBYRNEAIA@AOL.COM

revision: